


INCADRARE IN PUG Ghiroda - etapa de lucru

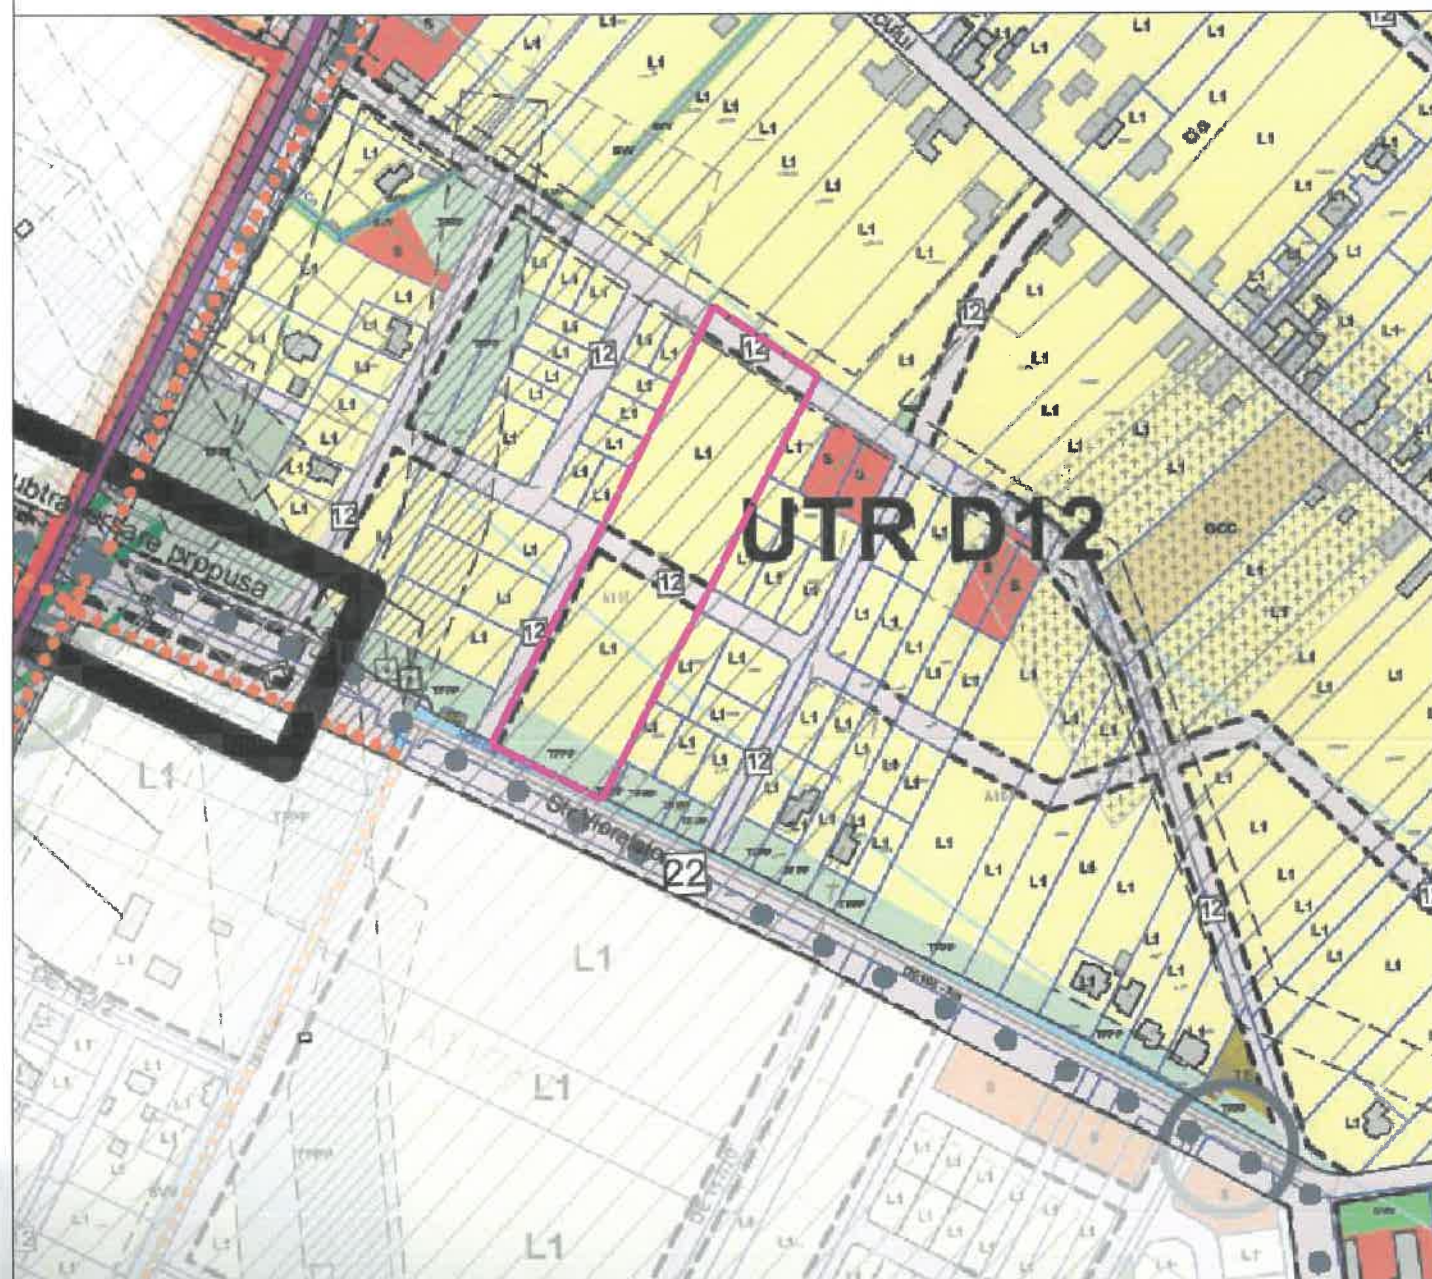

 Limita teren P.U.Z./ Limita proprietate

 Limita zona studiata

VIZAT C.J.T.

VIZAT PRIMARIE

STAMPLA SPECIALIST RUR



VERIFICATOR
VERIFICATOR

	REFERAT
	REFERAT

P B A A
P & B ARCHITECTI ASSOCIATI

Timisoara, str. Gen. Henri Berthelot nr.7, CIF 46161927, e-mail: office@pbaa.ro

SEF PROIECT	arh. Calin Pascu
PROIECTAT	arh. Calin Pascu

DESENAT	arh. Calin Pascu
	arh. Magda Birlan

VERIFICAT	arh. Laura Marculescu
-----------	-----------------------

beneficiar:	SC MAULE CTC SRL
-------------	------------------

pr. nr.:
56/2025

den. lucrare: PUZ - DEZVOLTARE ZONA DE LOCUINTE
CU FUNCTIUNI COMPLEMENTARE

faza :
PUZ

TIMIS, GHIRODA, GIARMATA VII, CF nr. 404491

nr.plansa:

INCADRARE IN LOCALITATE

revizia :

04