



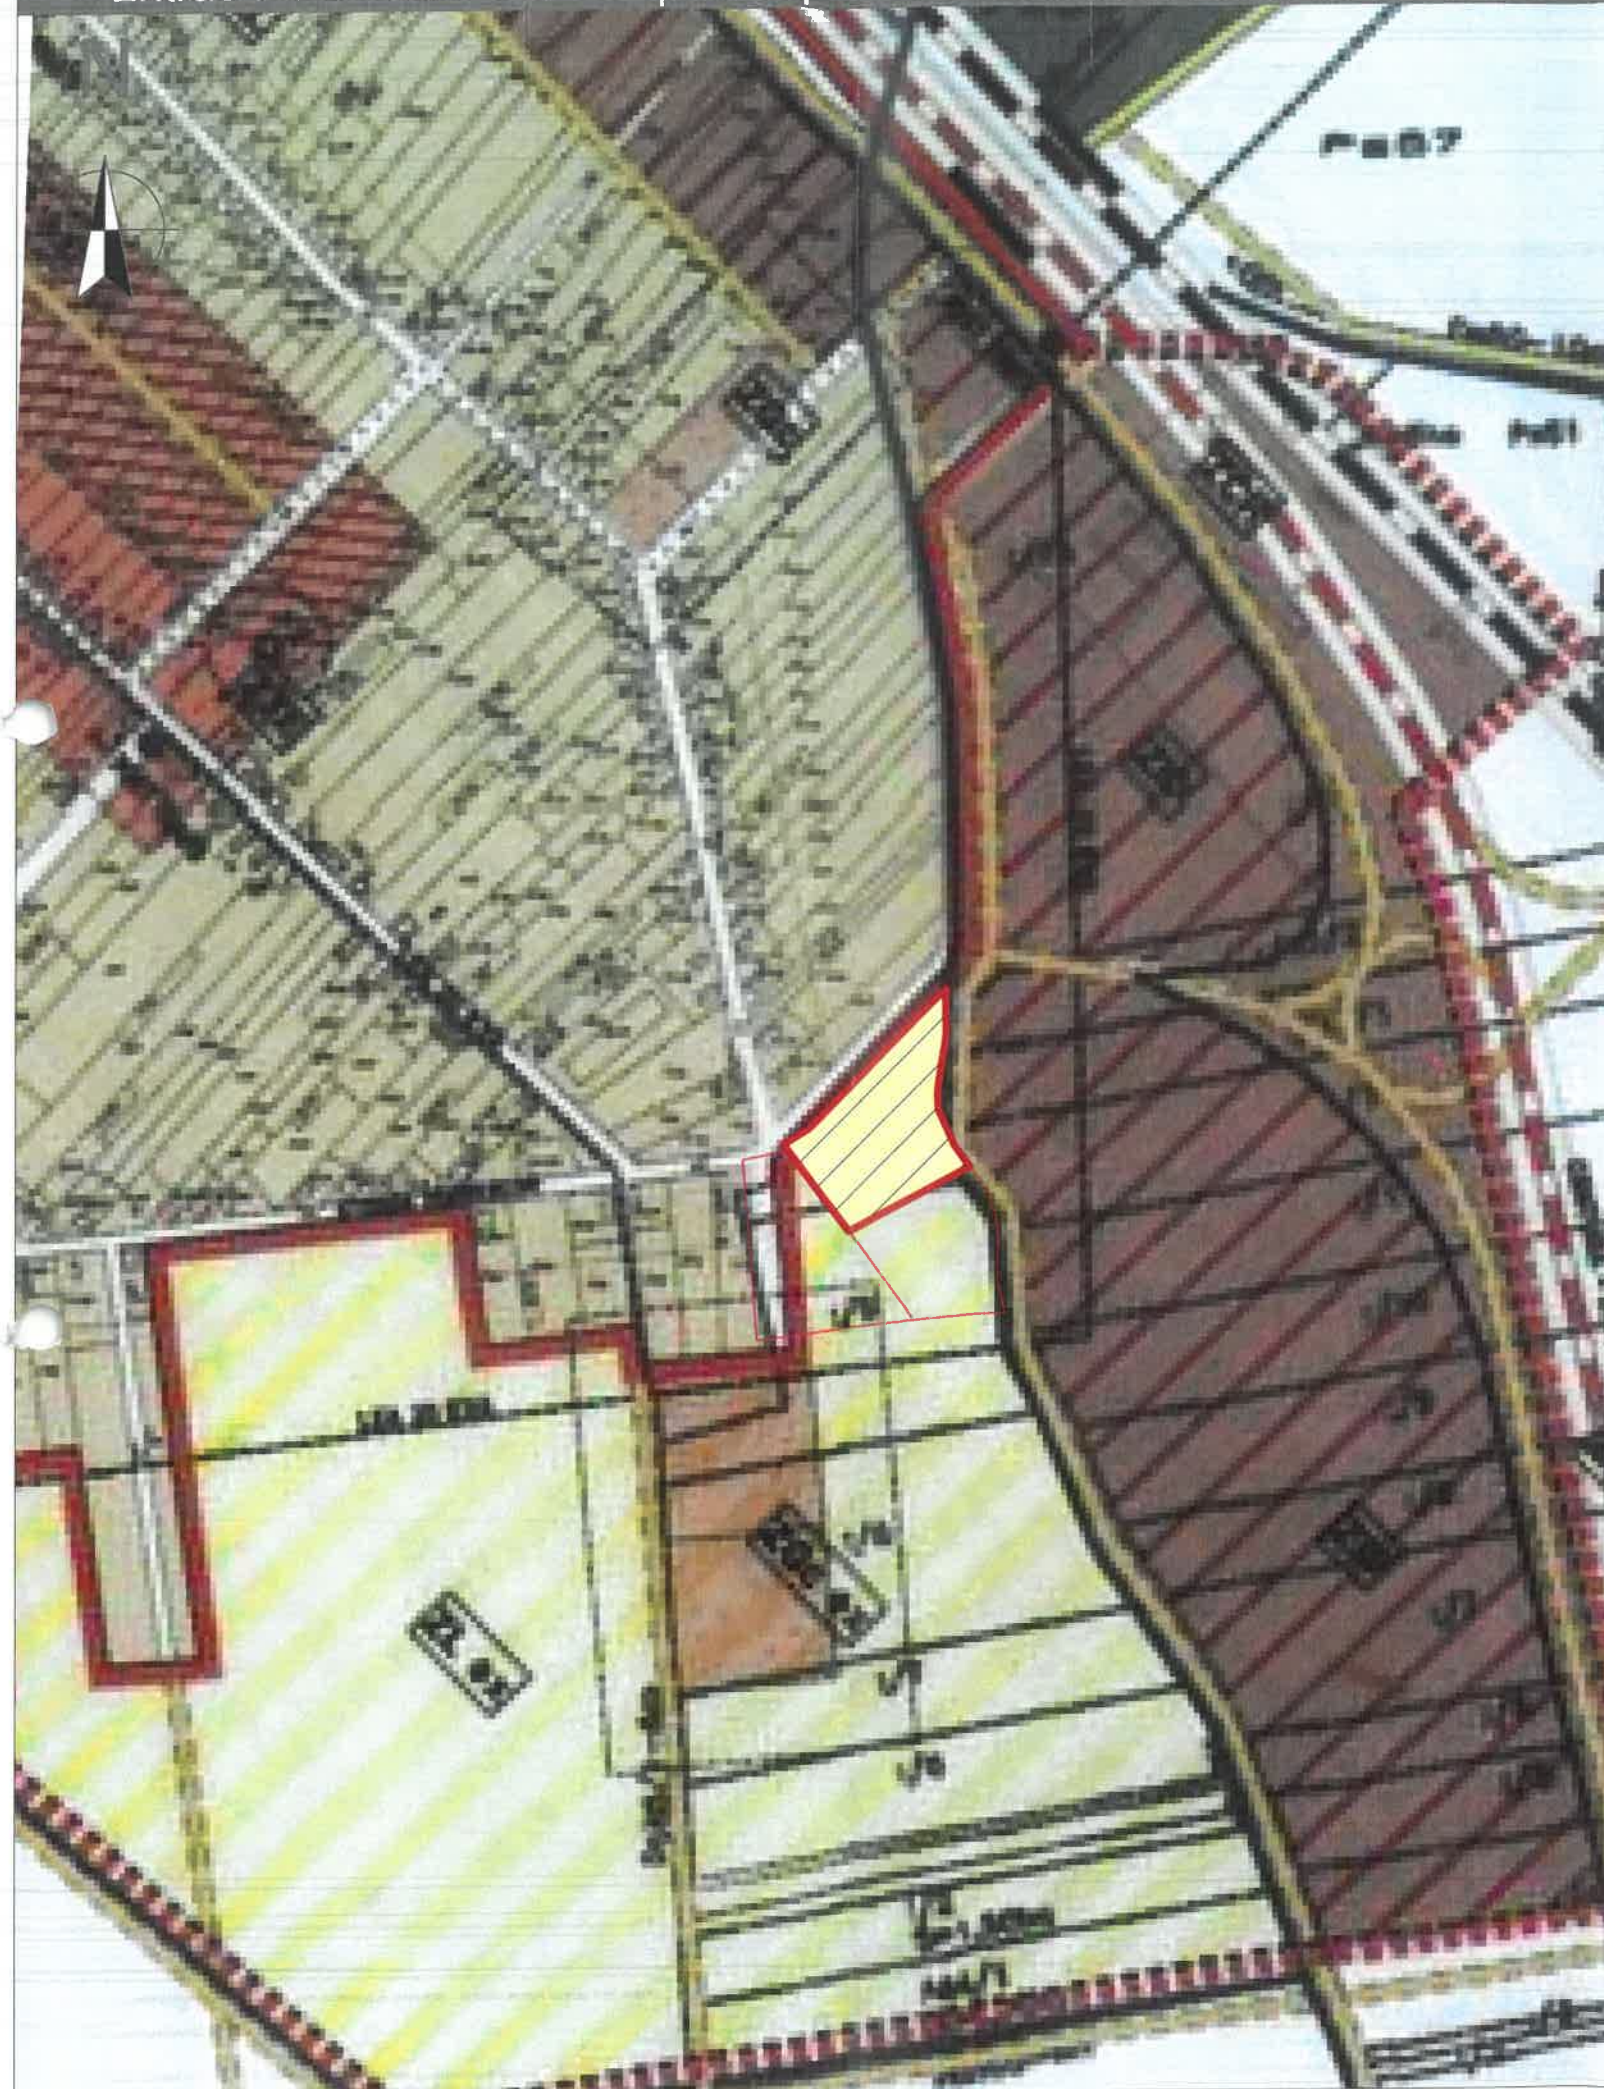

Extras PUG Giarmata Vii in curs de elaborare

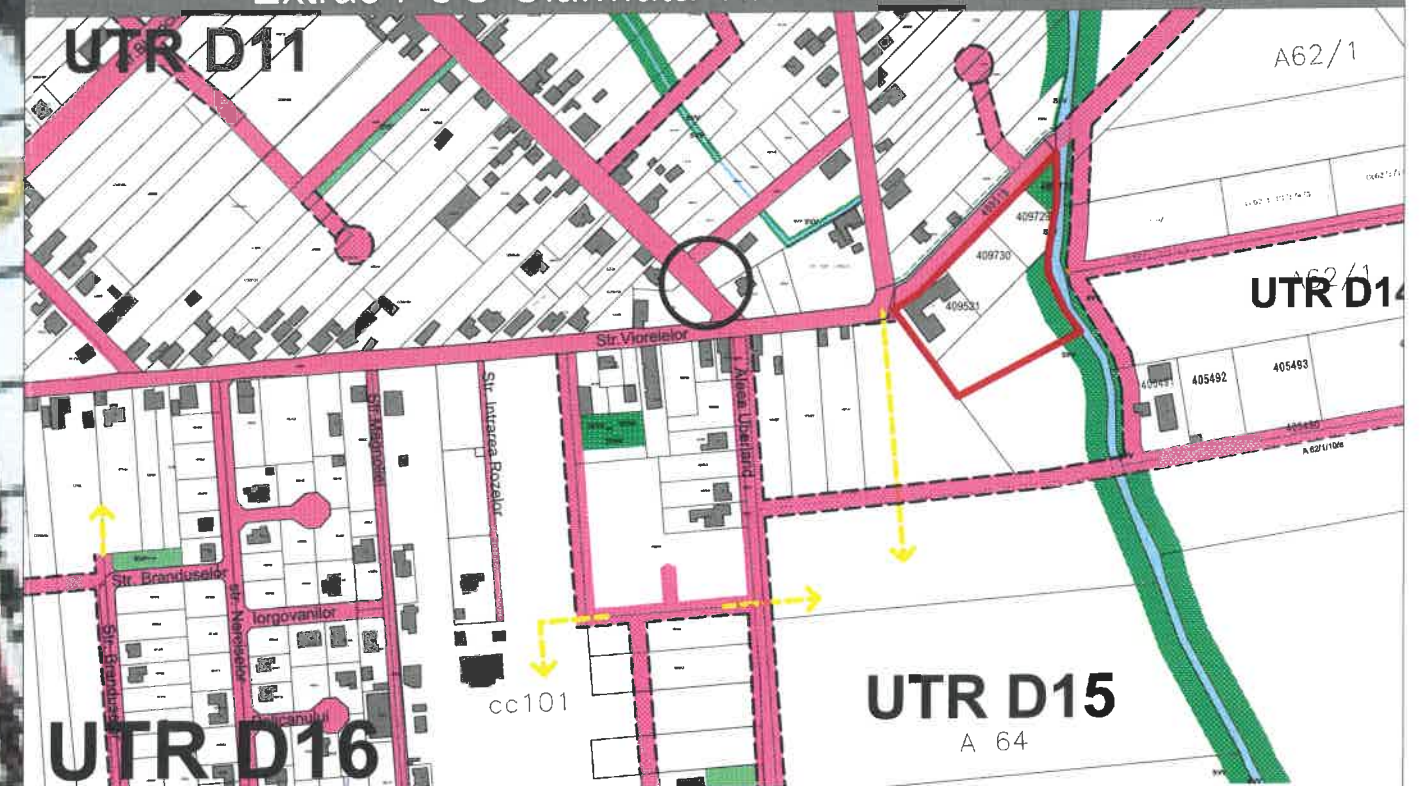

SPECIALIST RUR: ARH. MIRCEA CRĂCULEAC

CLT

CJT

RUR

OAR



SEF PROIECT: arh. Marius Canceal
PROIECTAT: arh. Marius Canceal
DESENAT: arh. Marius Canceal

DENUMIRE PROIECT: PUZ Dezvoltare zona locuinte colective si functiuni complementare
AMPLASAMENT: CF 409730, 409729, 409728, 405929, 409521 intravilan Giarmata Vii, comuna Ghiroda jud. Timis
BENEFICIAR: SC DAAC UBERLAND RESIDENCE SRL si coproprietari conform CF
PLANSA: PLAN DE INCADRARE IN ZONA

Proiect nr: 134/2021
ETAPA 1
Faza:PUZ
Data: 16.06.2022
Scara: 1:5000
Plansa nr: 000a

