


LEGENDĂ:

- 1 - PLATFORMA AUTO PAVATA
- 2 - LOC PARCARE AUTO
- 3 - STALP ILUMINAT
- 4 - ALEE PIETONALA PAVATA
- 5 - LOC PARCARE BICICLETA
- 6 - CANALIZARE
- 7 - BAZIN APA PLUVIALA 3 MC
- 8 - CISMEA
- 9 - CONTAINER INSTALATIE CISMEA
- 10 - ZONA VERDE
- 11 - ZONA POMI PLANTATI
- 12 - IMPREJMUIRE PROPUA
- 13 - RIGOLA CAROSABILA PREFAB.
- 14 - TEAVA ROTUNDA SUBTRAVERSARE
ACCES AUTO

 LIMITA DE PROPRIETATE
 ZONA VERDE
 ZONA PAVATA
 PIATRA ORNAMENTALA

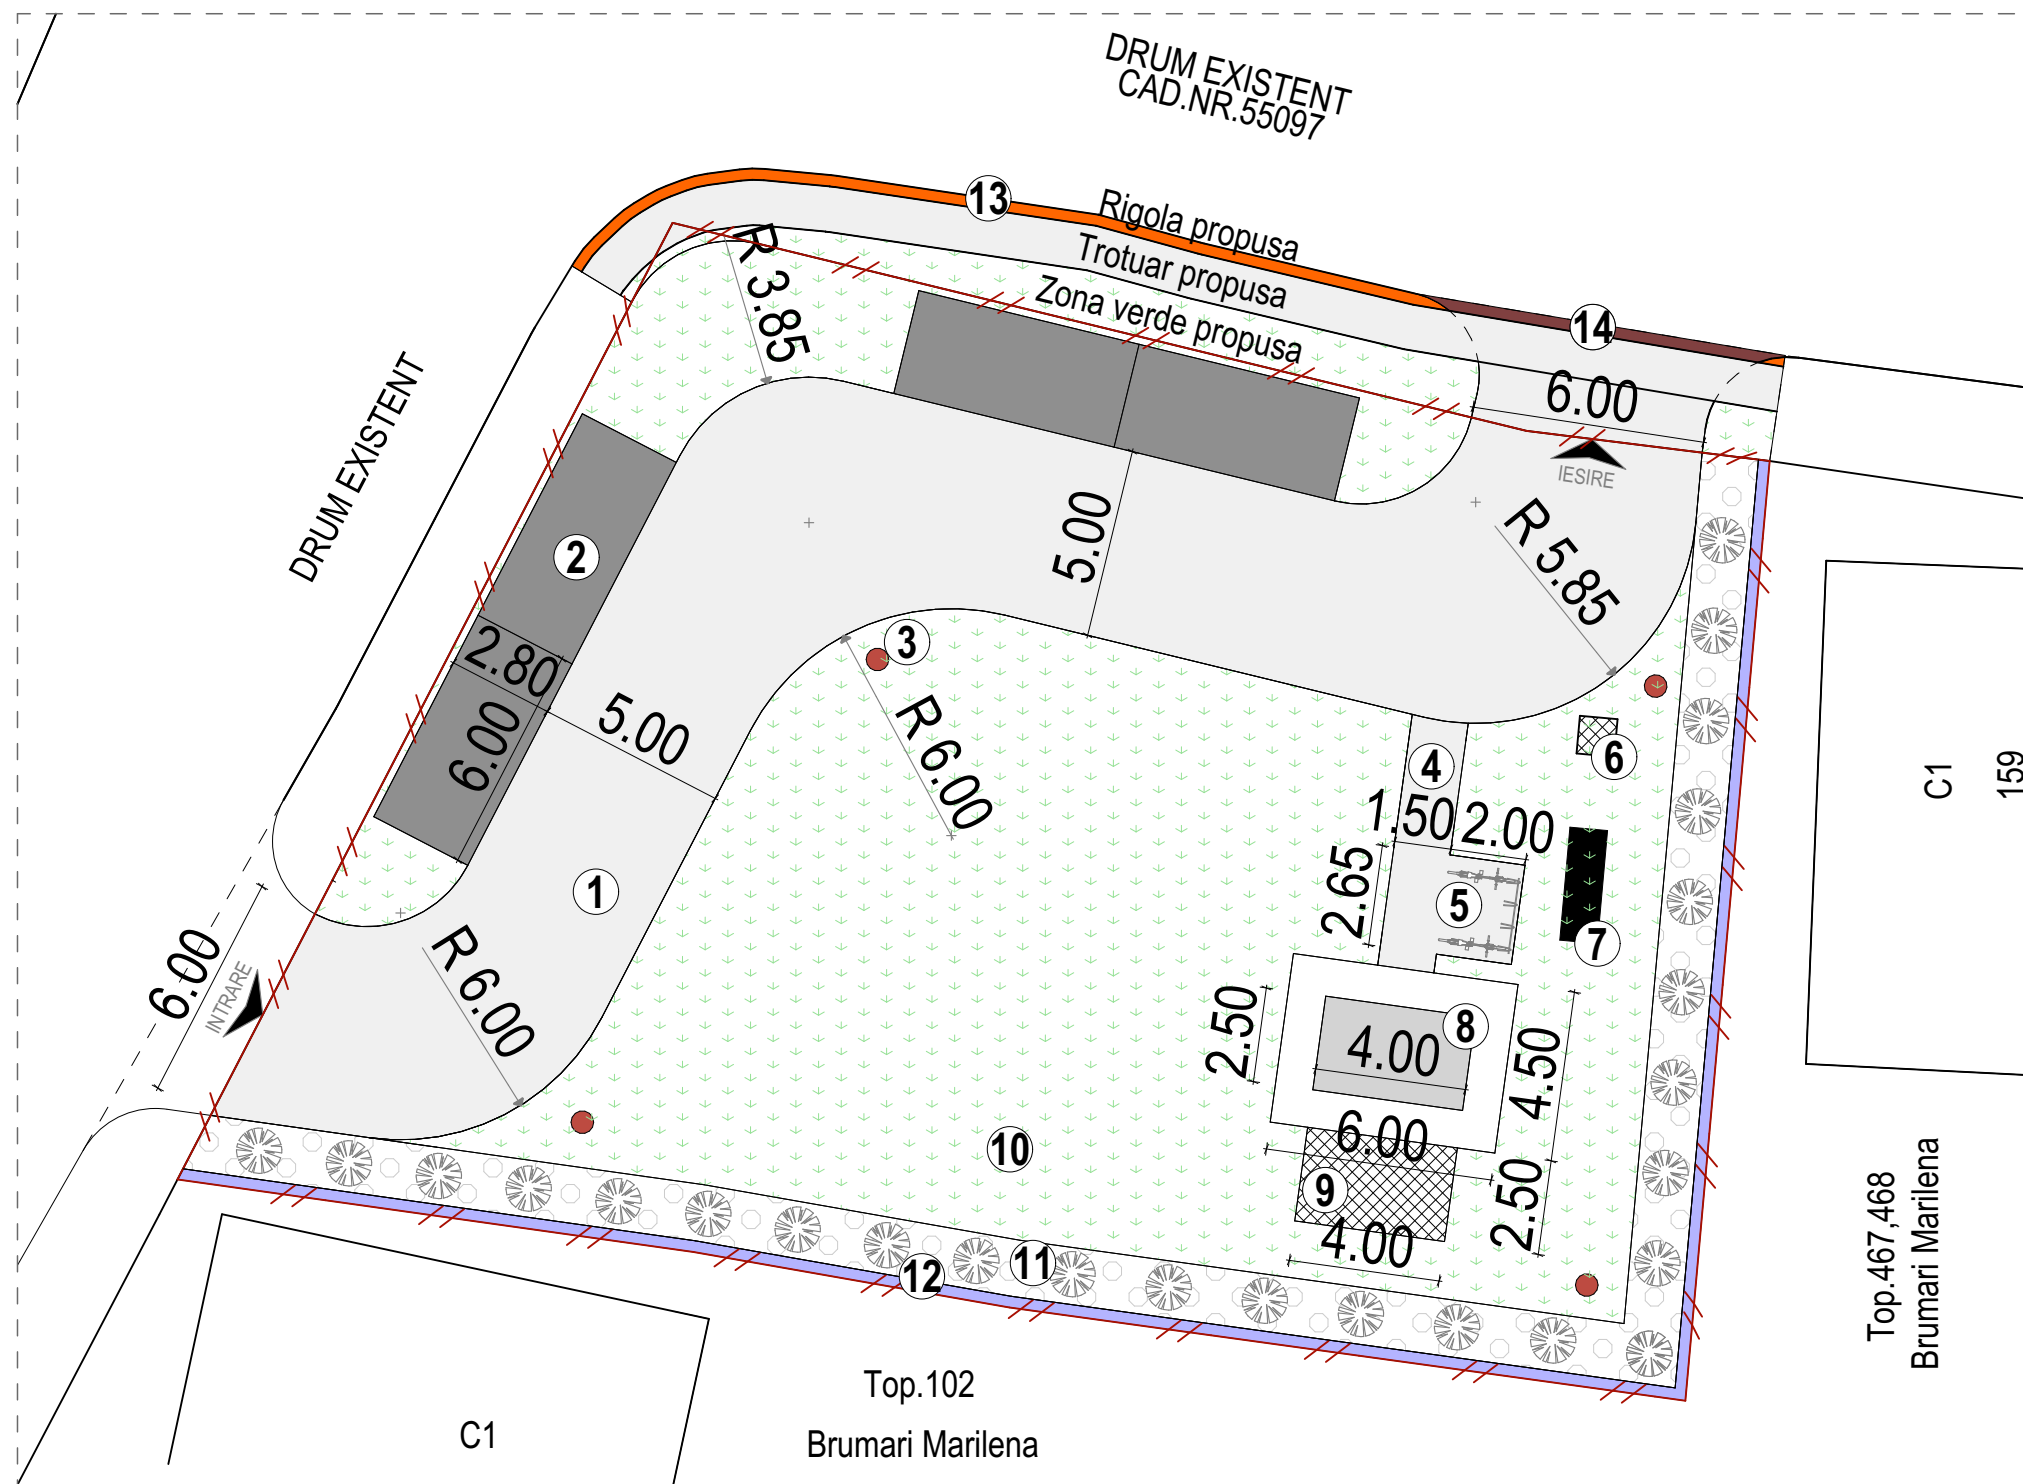

VERIFICATOR					
SPECIFICAȚIE	NUME	SEMNĂTURĂ	CERINȚĂ		
Proiectant specialitate ARHITECTURA	SC COMPORSA SRL			BENEFICIAR: PRIMARIA CIUMEGHIU	PROIECT NR.: 2023
SPECIFICAȚIE	NUME	SEMNĂTURĂ	SCARA: 1:200	TITLU PROIECT: "REALIZARE FORAJ SI CISMEA STRADALA CIUMEGHIU"	FAZA: PT
ȘEF PROIECT	OROS A.			AMPLASAMENT:	
PROIECTANT	OROS A.		DATA: 2023	TITLU PLANȘĂ: PLAN SITUAȚIE	PLANȘĂ: A01
DESENAT	OROS A.				