


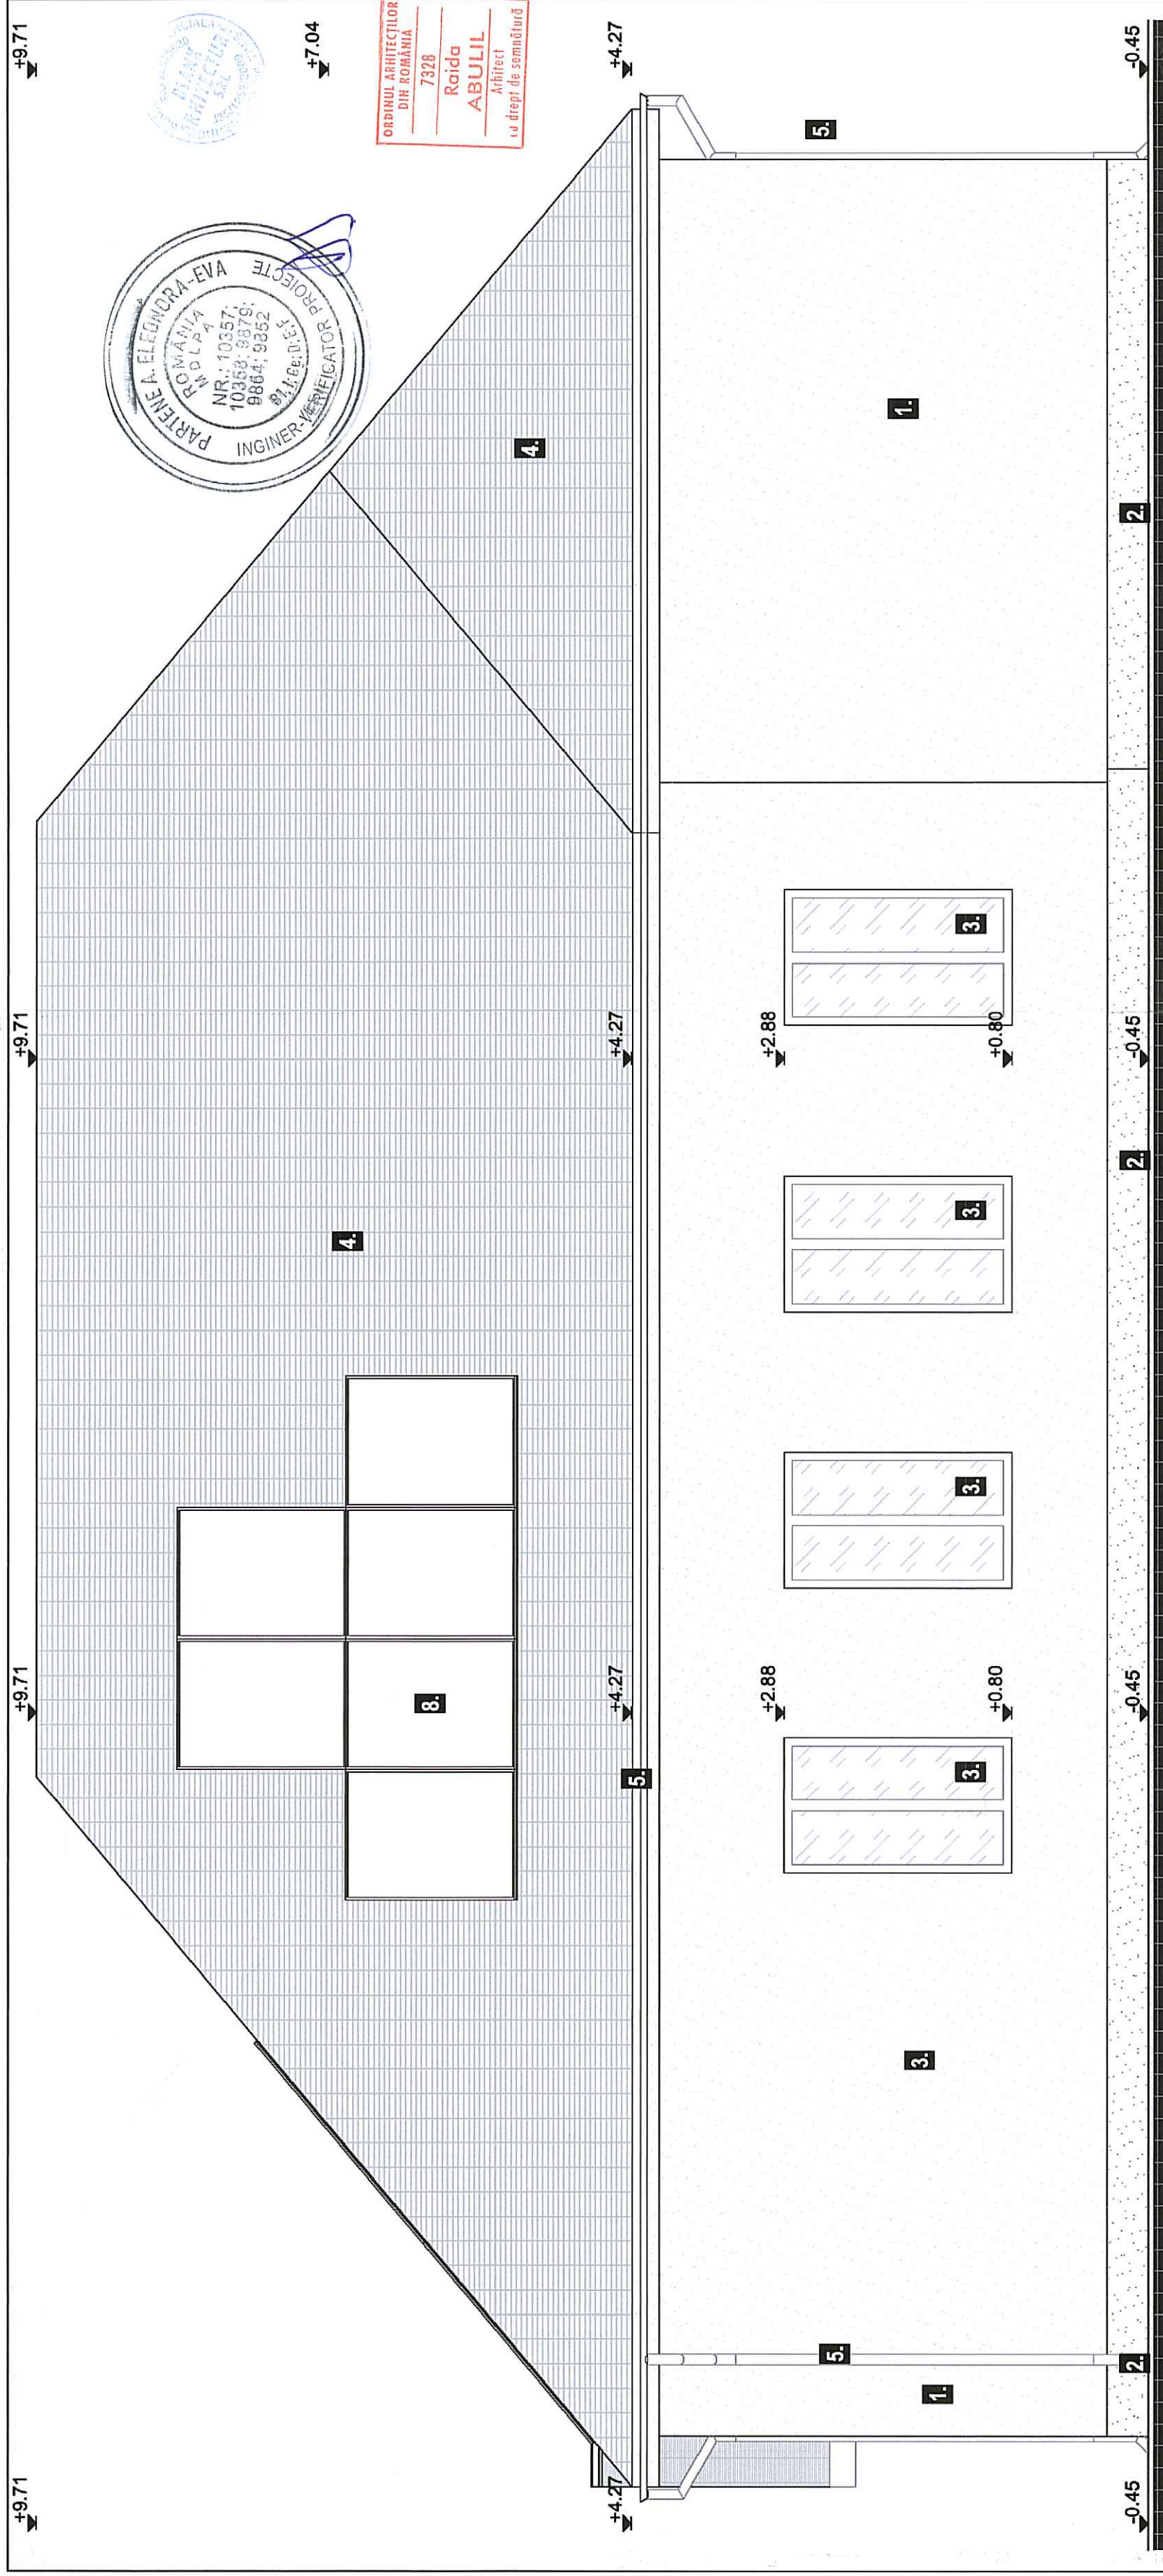

LEGENDA PROPOS

1. Tencuiala decorativa- culoare crem
2. Tencuiala decorativa soclu- culoare visiniu
3. Fereastră - tamplarie PVC culoare maro
4. Invelitoare-tigla ceramica culoare natur
5. Jgheaburi si burlane metalice culoare visiniu
6. Usa - tamplarie PVC culoare maro
7. Balustrada mana curenta H=0.90
8. Panouri fotovoltaice

[illegible]

A3 297mm x 420mm