


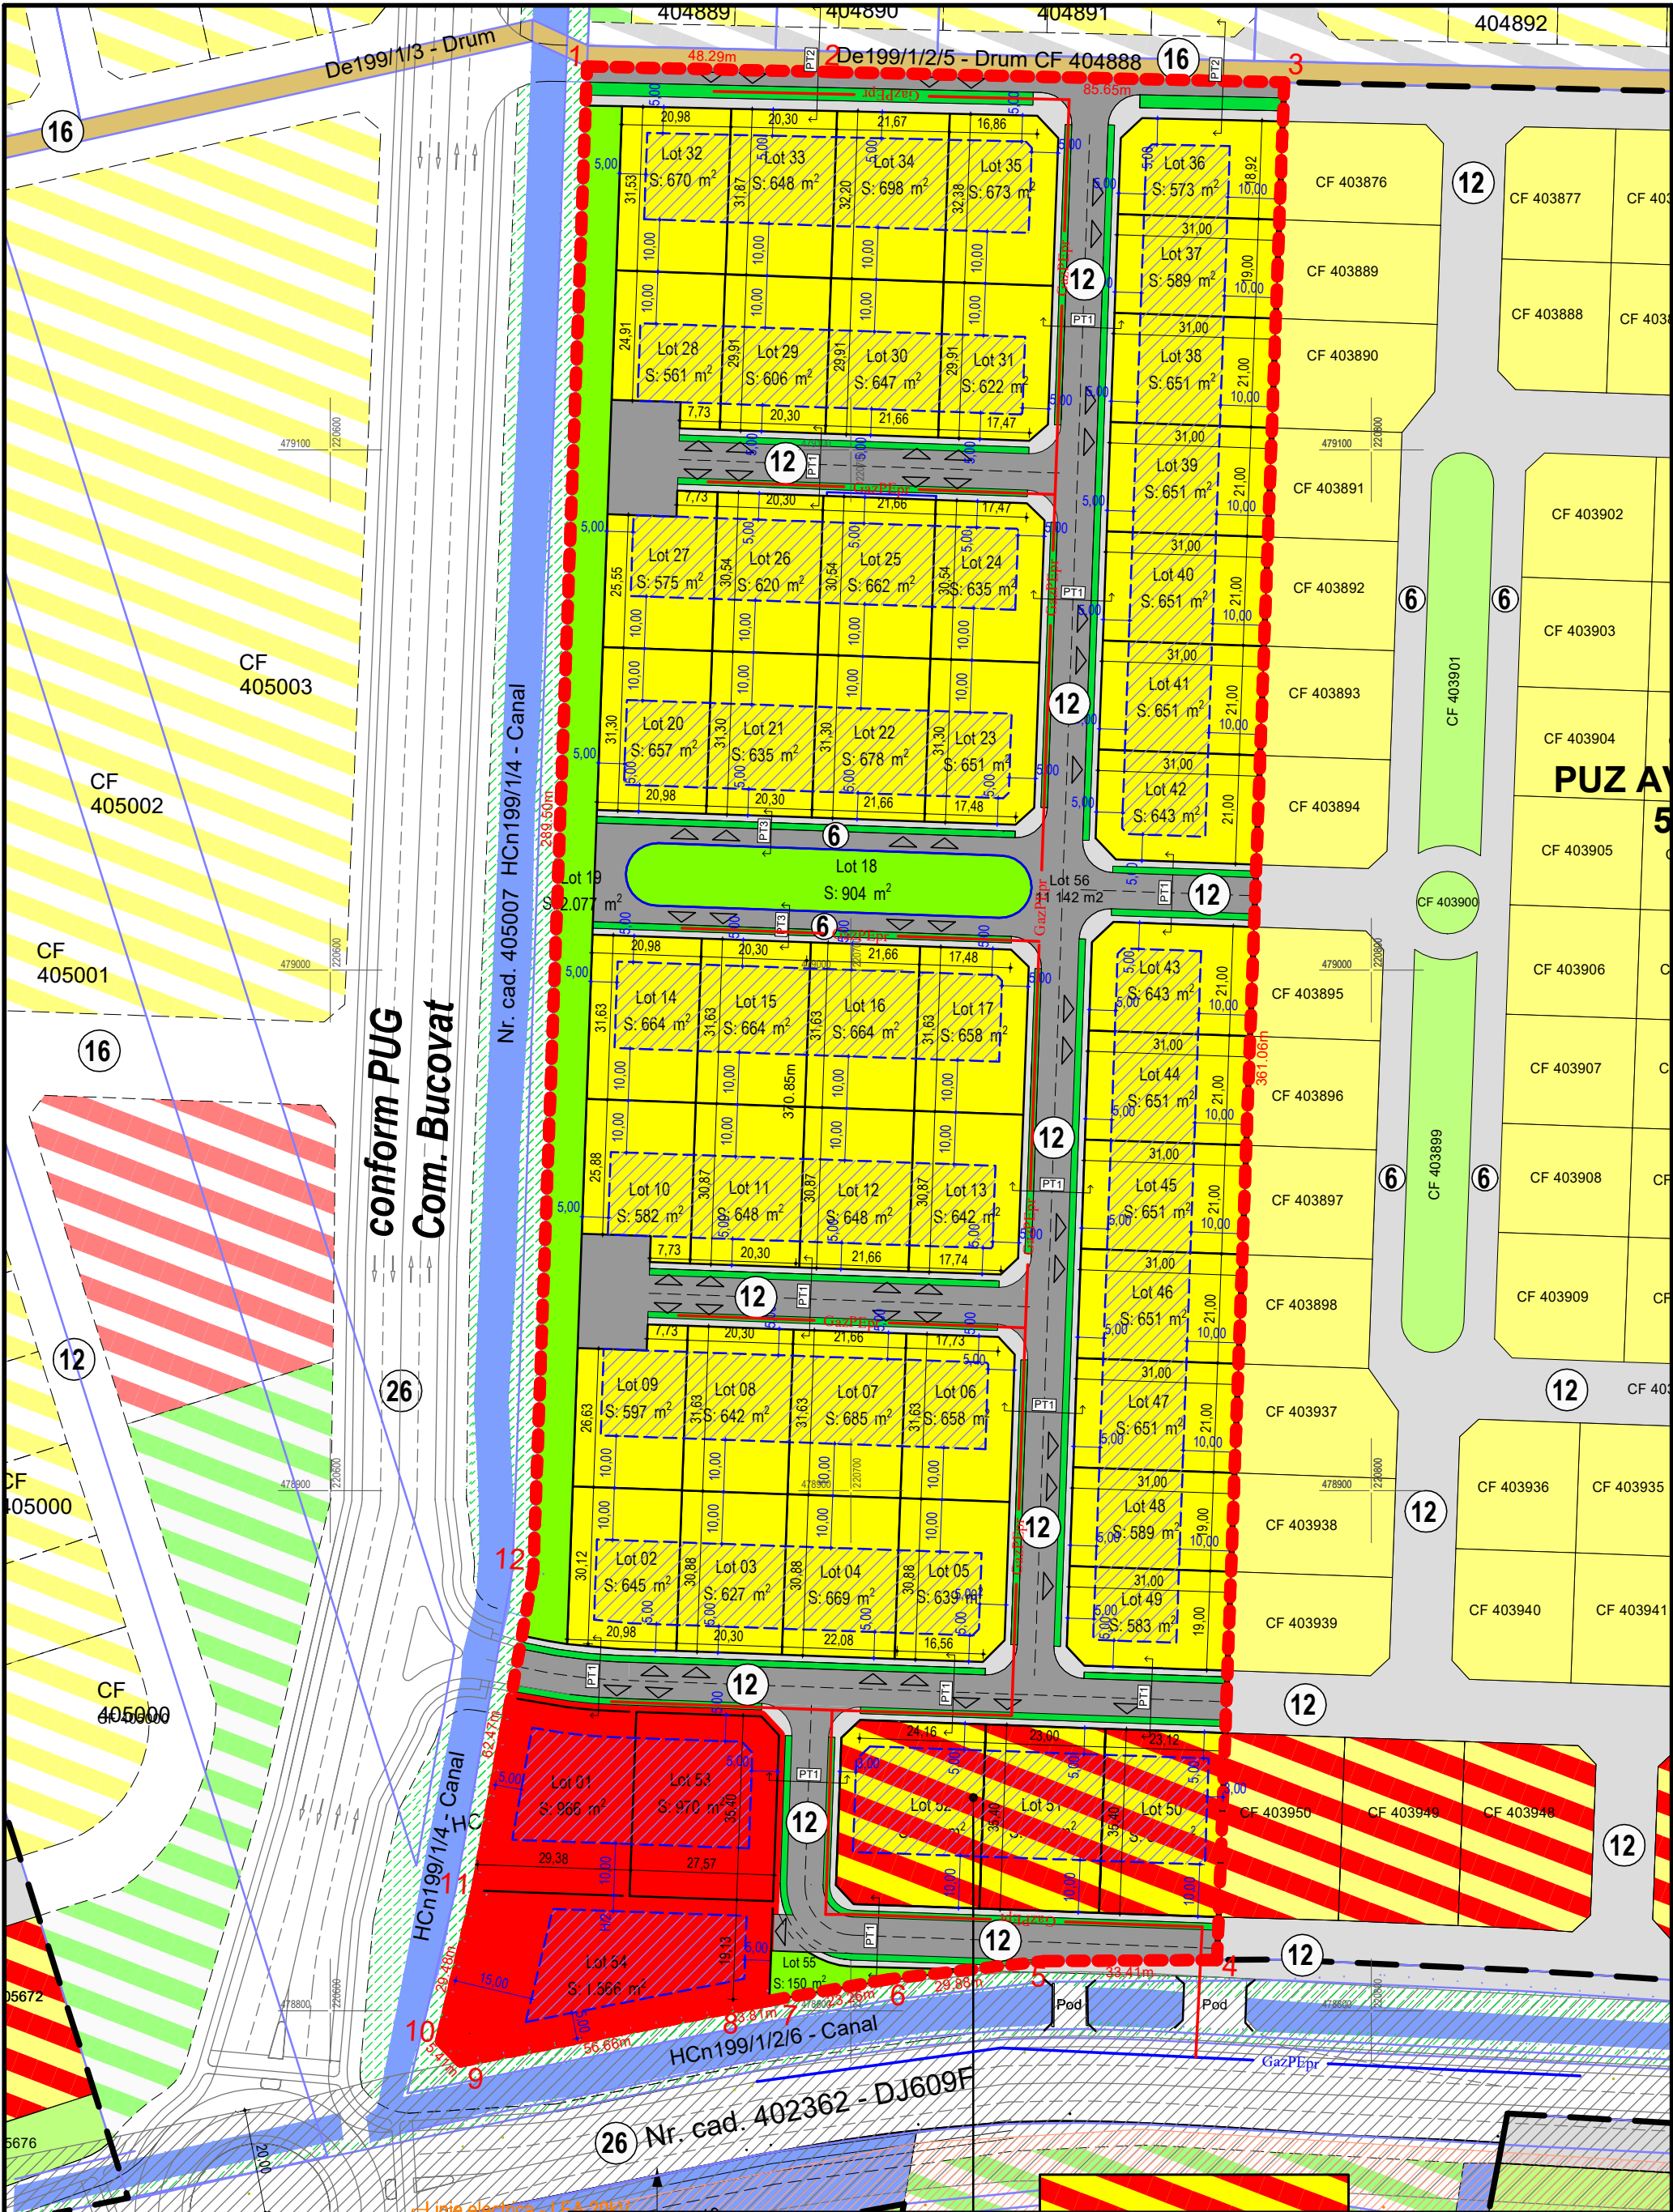

|   |  |                                                                                              |               |                                                                           |   |           |                                               |
|---|--|----------------------------------------------------------------------------------------------|---------------|---------------------------------------------------------------------------|---|-----------|-----------------------------------------------|
| <div>LEGENDA</div> <div><div></div><div>Retea gaze naturale presiune redusa, montaj subteran, din PE 100, SDR11, existenta</div></div> <div><div></div><div>Retea gaze naturale presiune redusa, montaj subteran, din PE 100, SDR11, propusa D90mm: Ltotal=cca 800m</div></div> |  | <div>SC VIMATO SRL</div> <div>Str Salcamilor, Nr 8</div> <div>300766 Timisoara Romania</div> |               |                                                                           | <div>Proiect:</div> <div>Elaborare PUZ - LOCUINTE SI FUNCTIUNI COMPLEMENTARE</div> <div>Amplasament: Jud Timis, UAT Bucovat, Nr CF 405008, Nr CF 405009.</div> <div>Volum: Alimentare gaze naturale.</div> |           | <div>Nr proiect:</div> <div>190/11.2025</div> |
| Specificatie   |  | Nume                                                                                         | Scara         | Beneficiar: <b>BALUT CONSTANTIN, TURZA CODRUTA TEODORA, BALUT ADRIANA</b> |   | Faza:     |                                               |
| Sef proiect   |  | Ing Radu M                                                                                   | 1:1000        |                                                                           |   | S.F.      |                                               |
| Proiectant   |  | Ing Radu M                                                                                   | Data: 11/2025 | Titlu plansa: Reglementari echipare edilitare Gaze naturale               |   | PL: 01-IG |                                               |