


Plan de incadrare in zona
Scara 1:5000

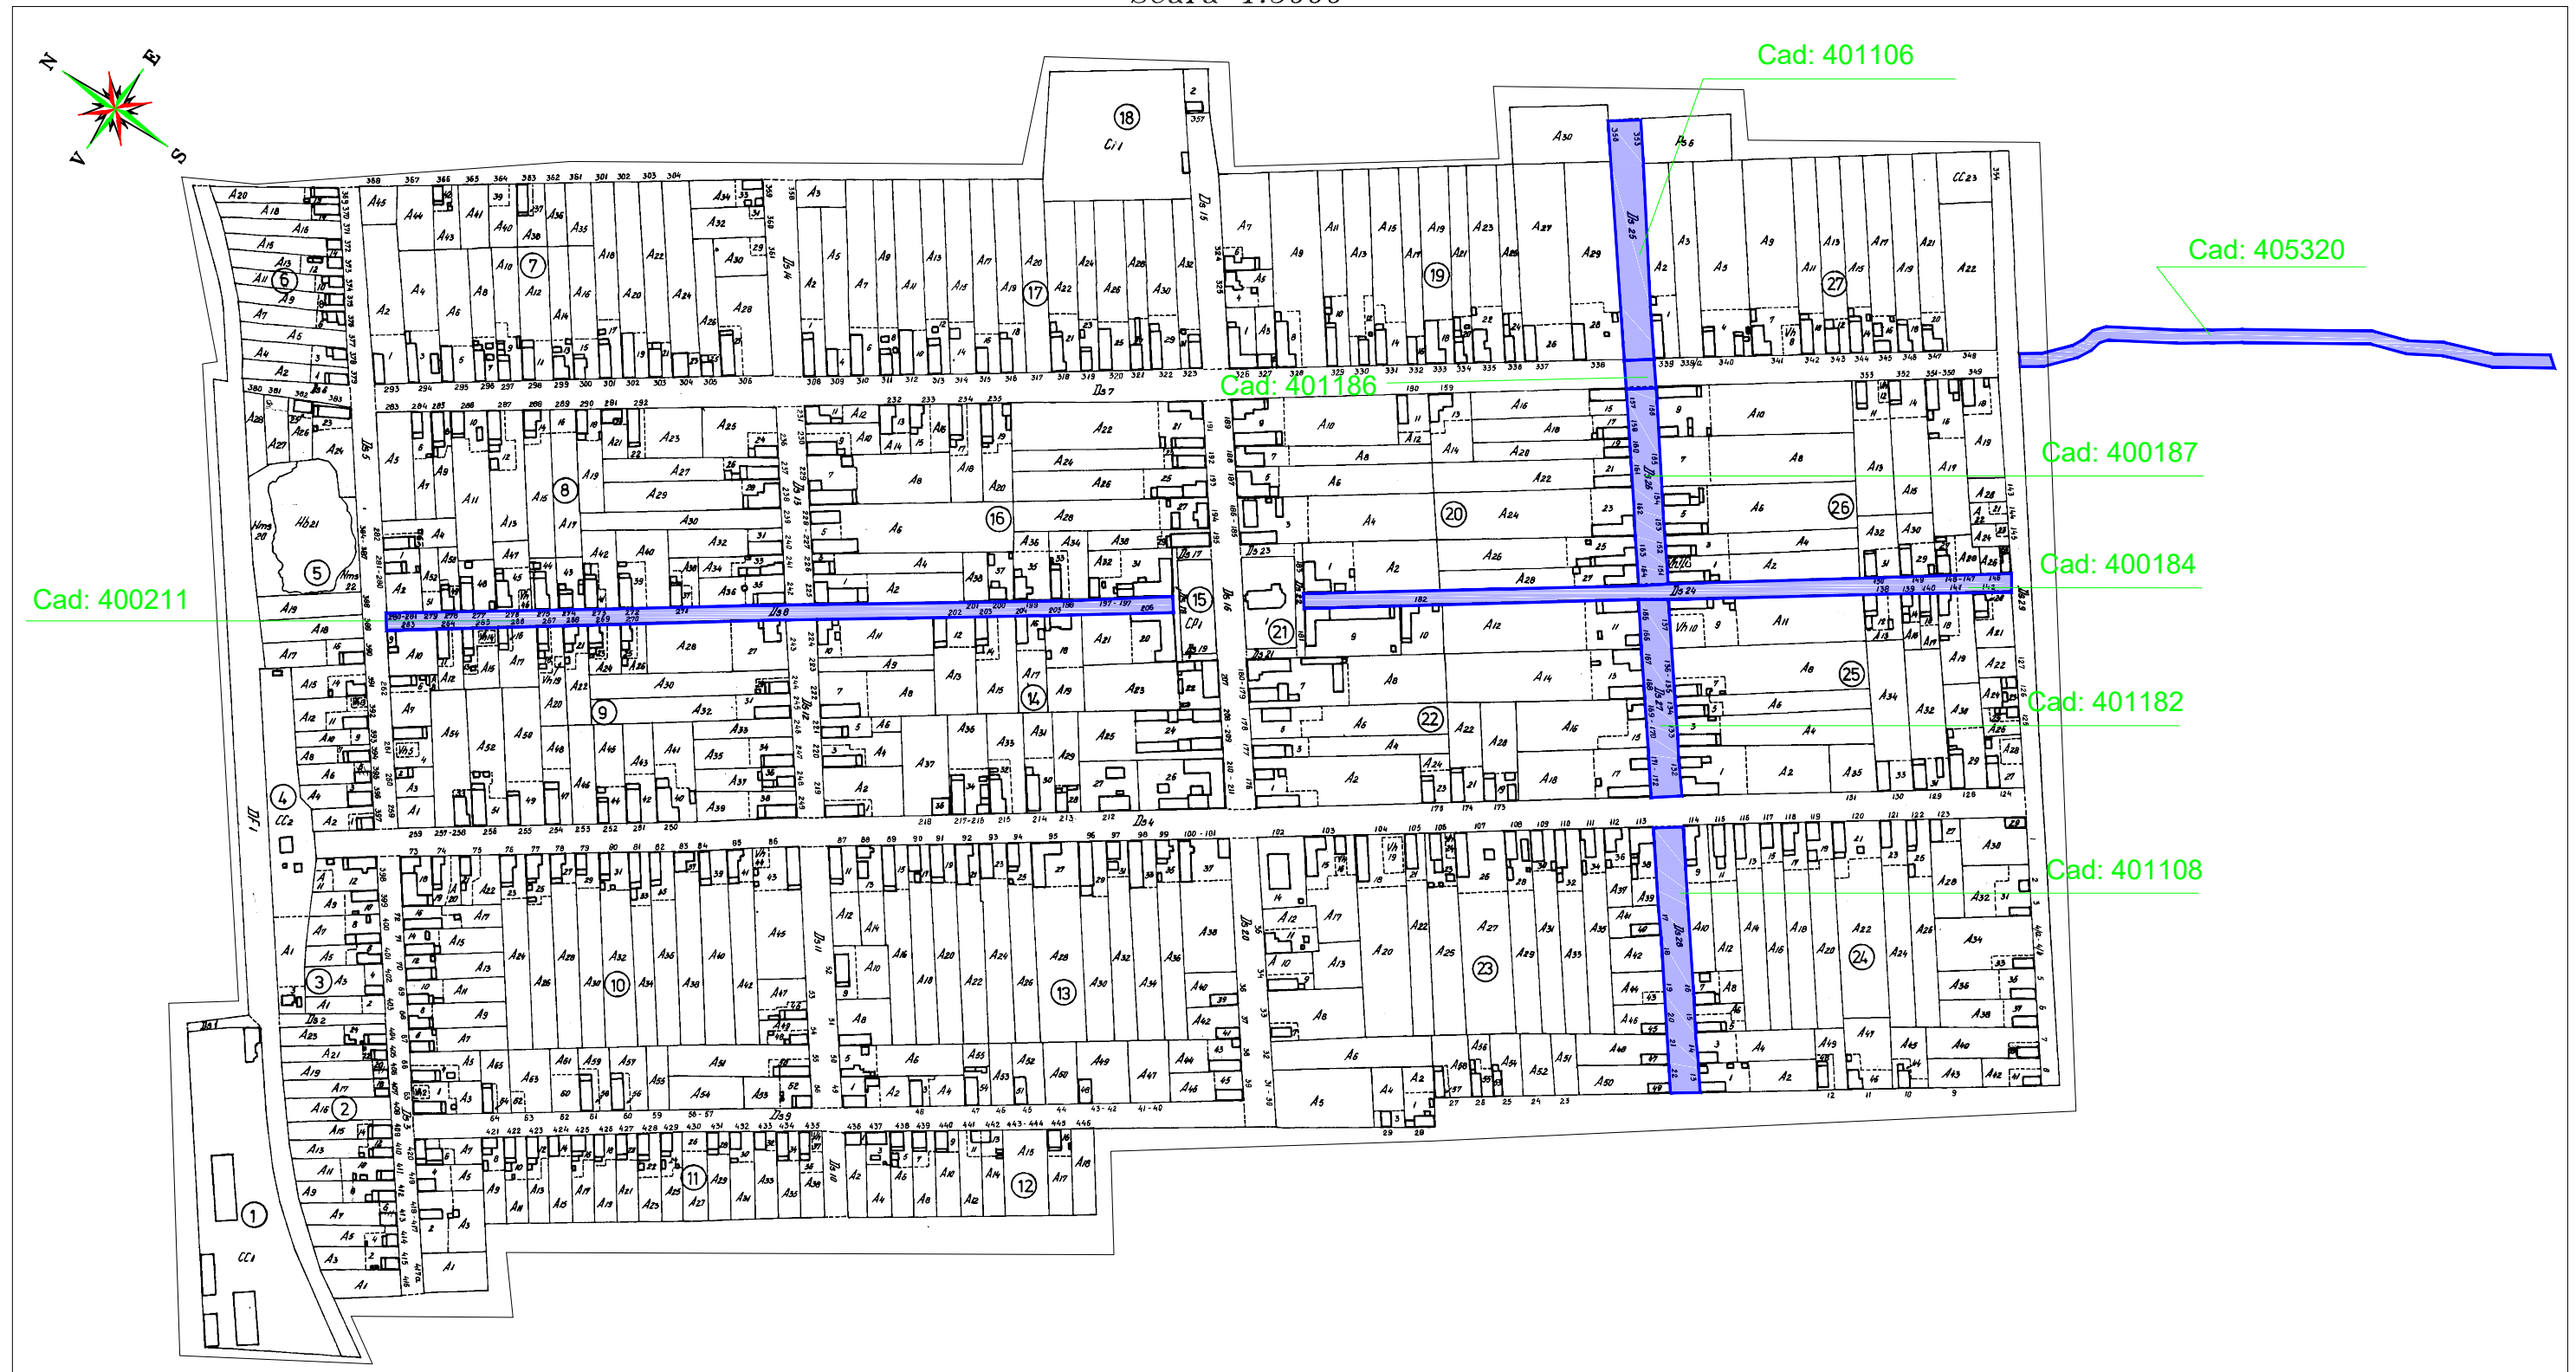

			Documentatie topografica de identificare imobil in sccopul MODERNIZARE STRAZI IN COMUNA OTELEC, JUDETUL TIMIS Beneficiar: COMUNA OTELEC		Proiect —
Sef proiect	Ing. Dipl. Biro Levente		Scara:	PLAN DE INCADRARE IN ZONA	
Masurat	Ing. Dipl. Biro Levente		1:5000		
Desenat	Ing. Dipl. Buresin Marica				
Verificat			Data:2023		