


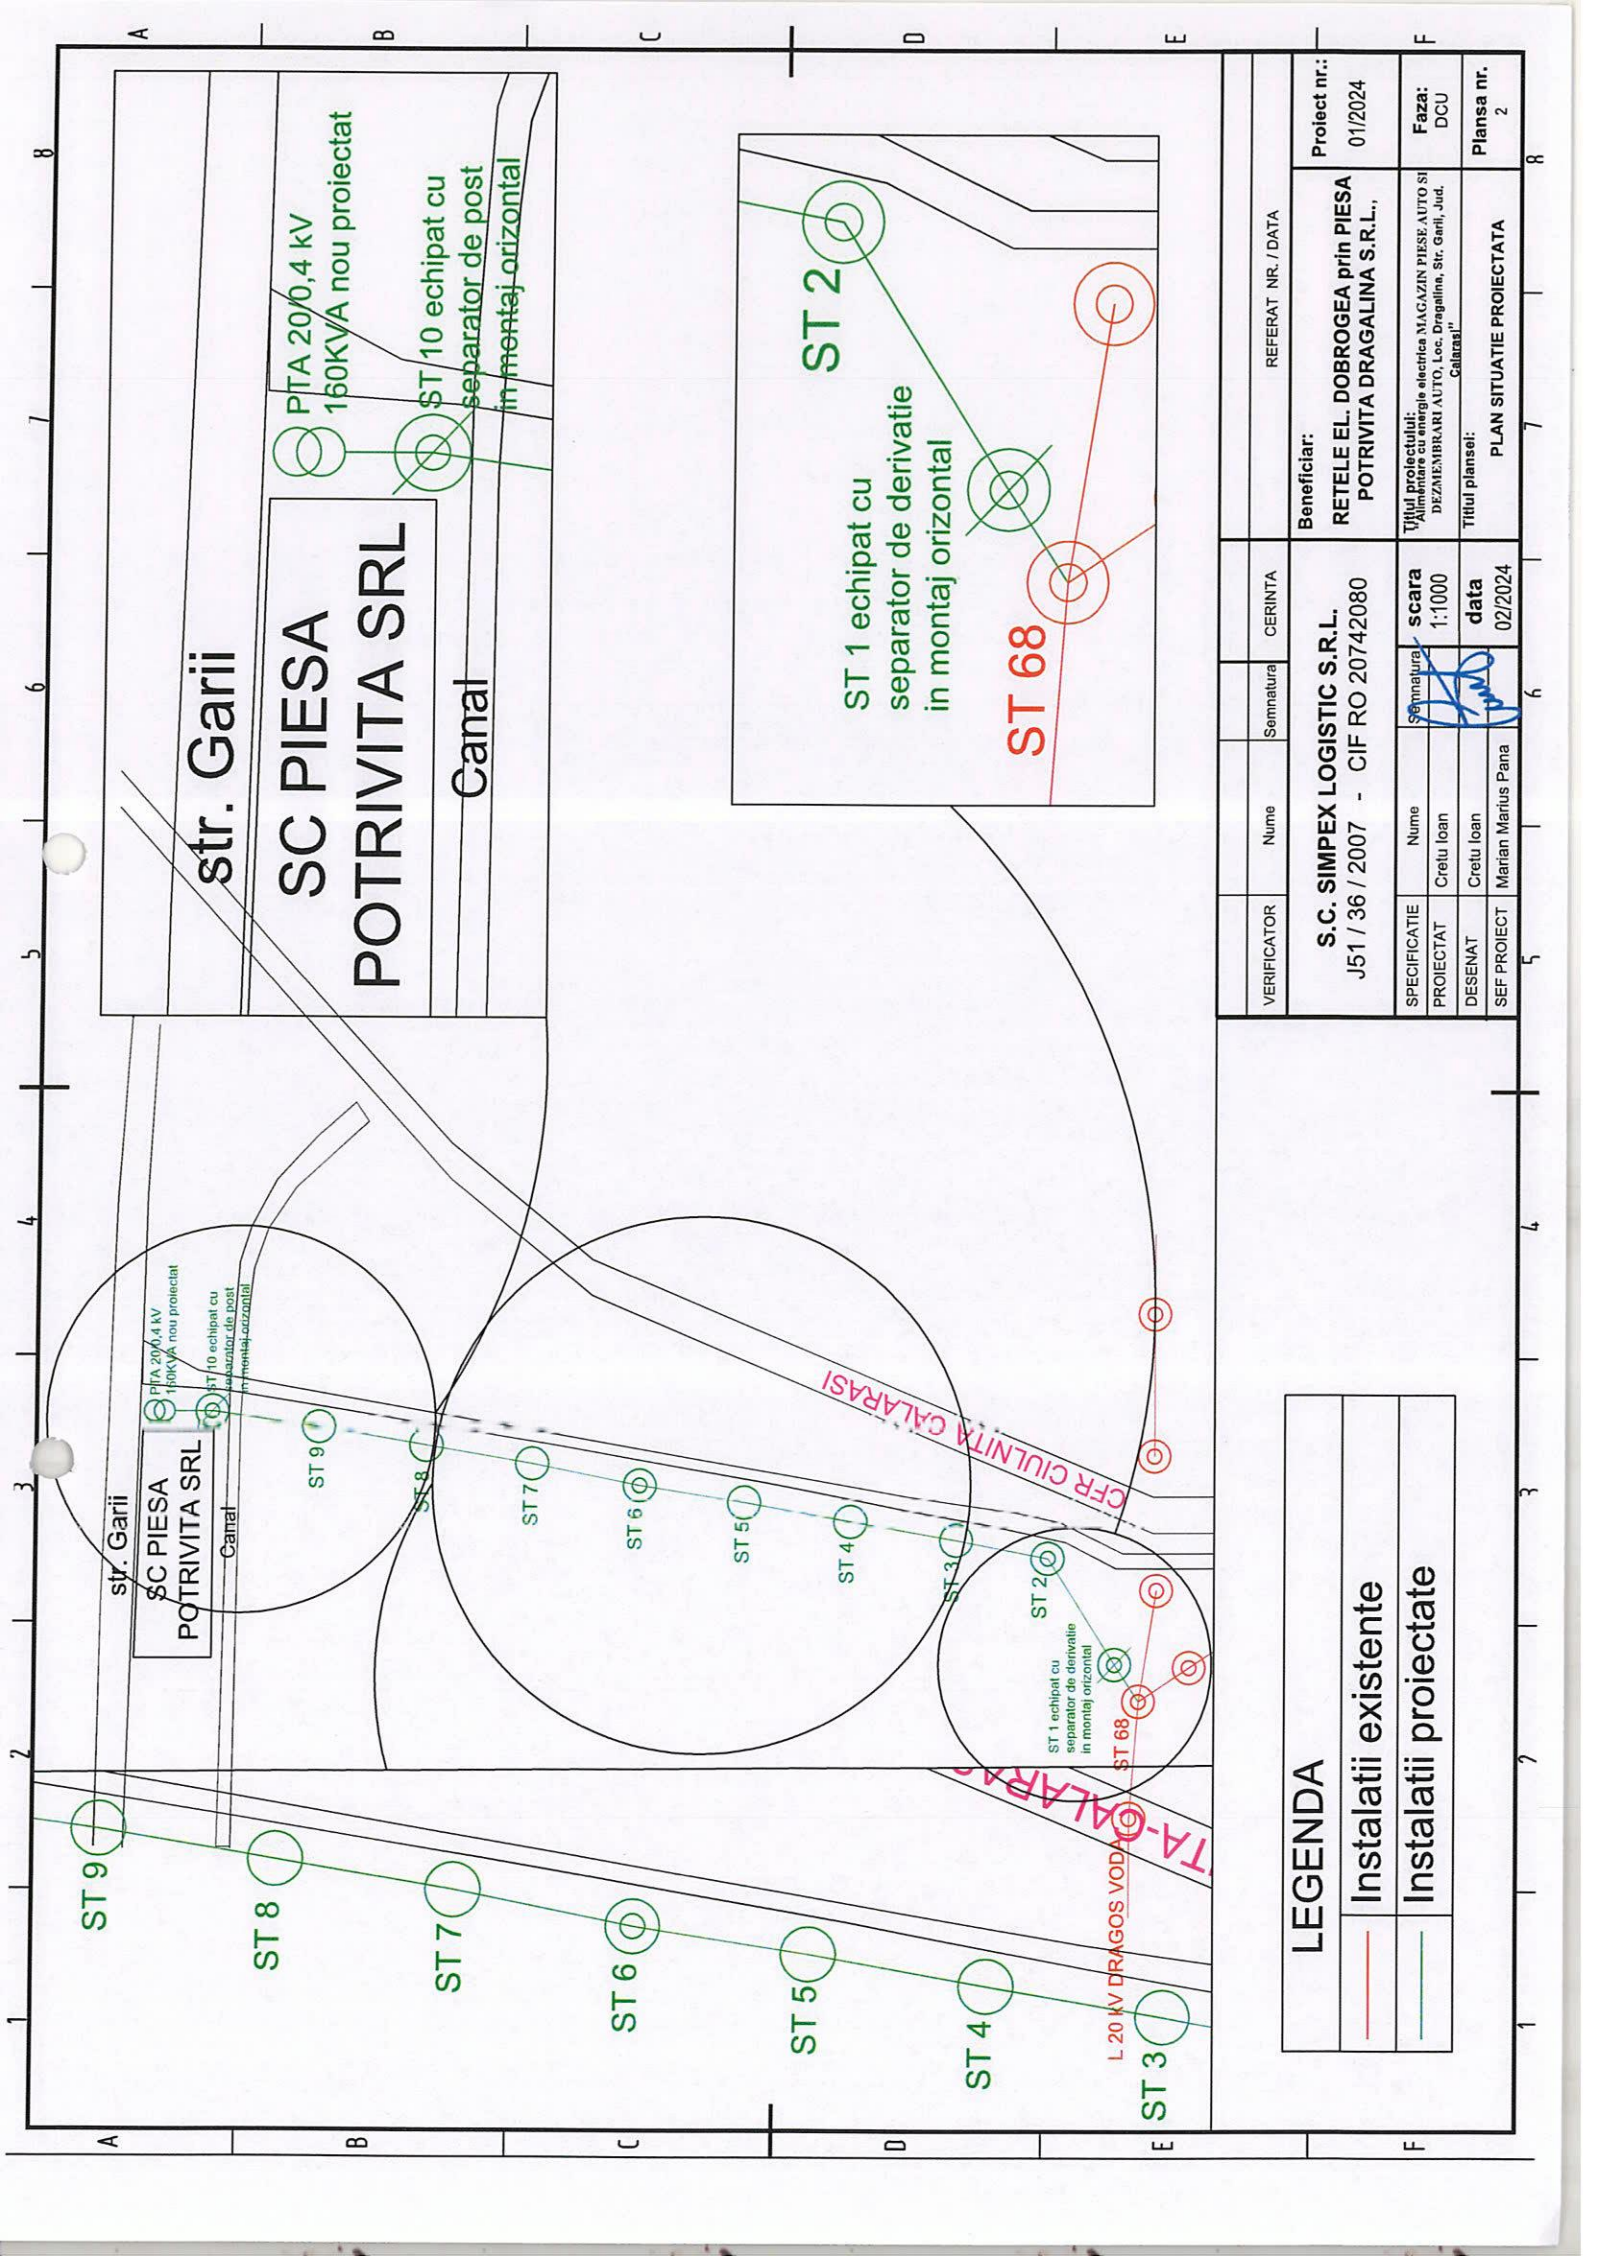

LEGENDA

- Instalatii existente
- Instalatii proiectate

VERIFICATOR	Nume	Semnatura	CERINTA	REFERAT NR. / DATA
S.C. SIMPEX LOGISTIC S.R.L. J51 / 36 / 2007 - CIF RO 20742080				Beneficiar: RETELE EL. DOBROGEA prin PIESA POTRIVITA DRAGALINA S.R.L.,
SPECIFICATIE	Nume	scara	02/2024	Proiect nr.: 01/2024
PROIECTAT	Cretu Ioan	1:1000		
DESENAT	Cretu Ioan	data		Faza: DCU
SEF PROIECT	Marian Marius Pana			Planşa nr. 2
PLAN SITUATIE PROIECTATA				