




ANEXA A1/170 636624/13264

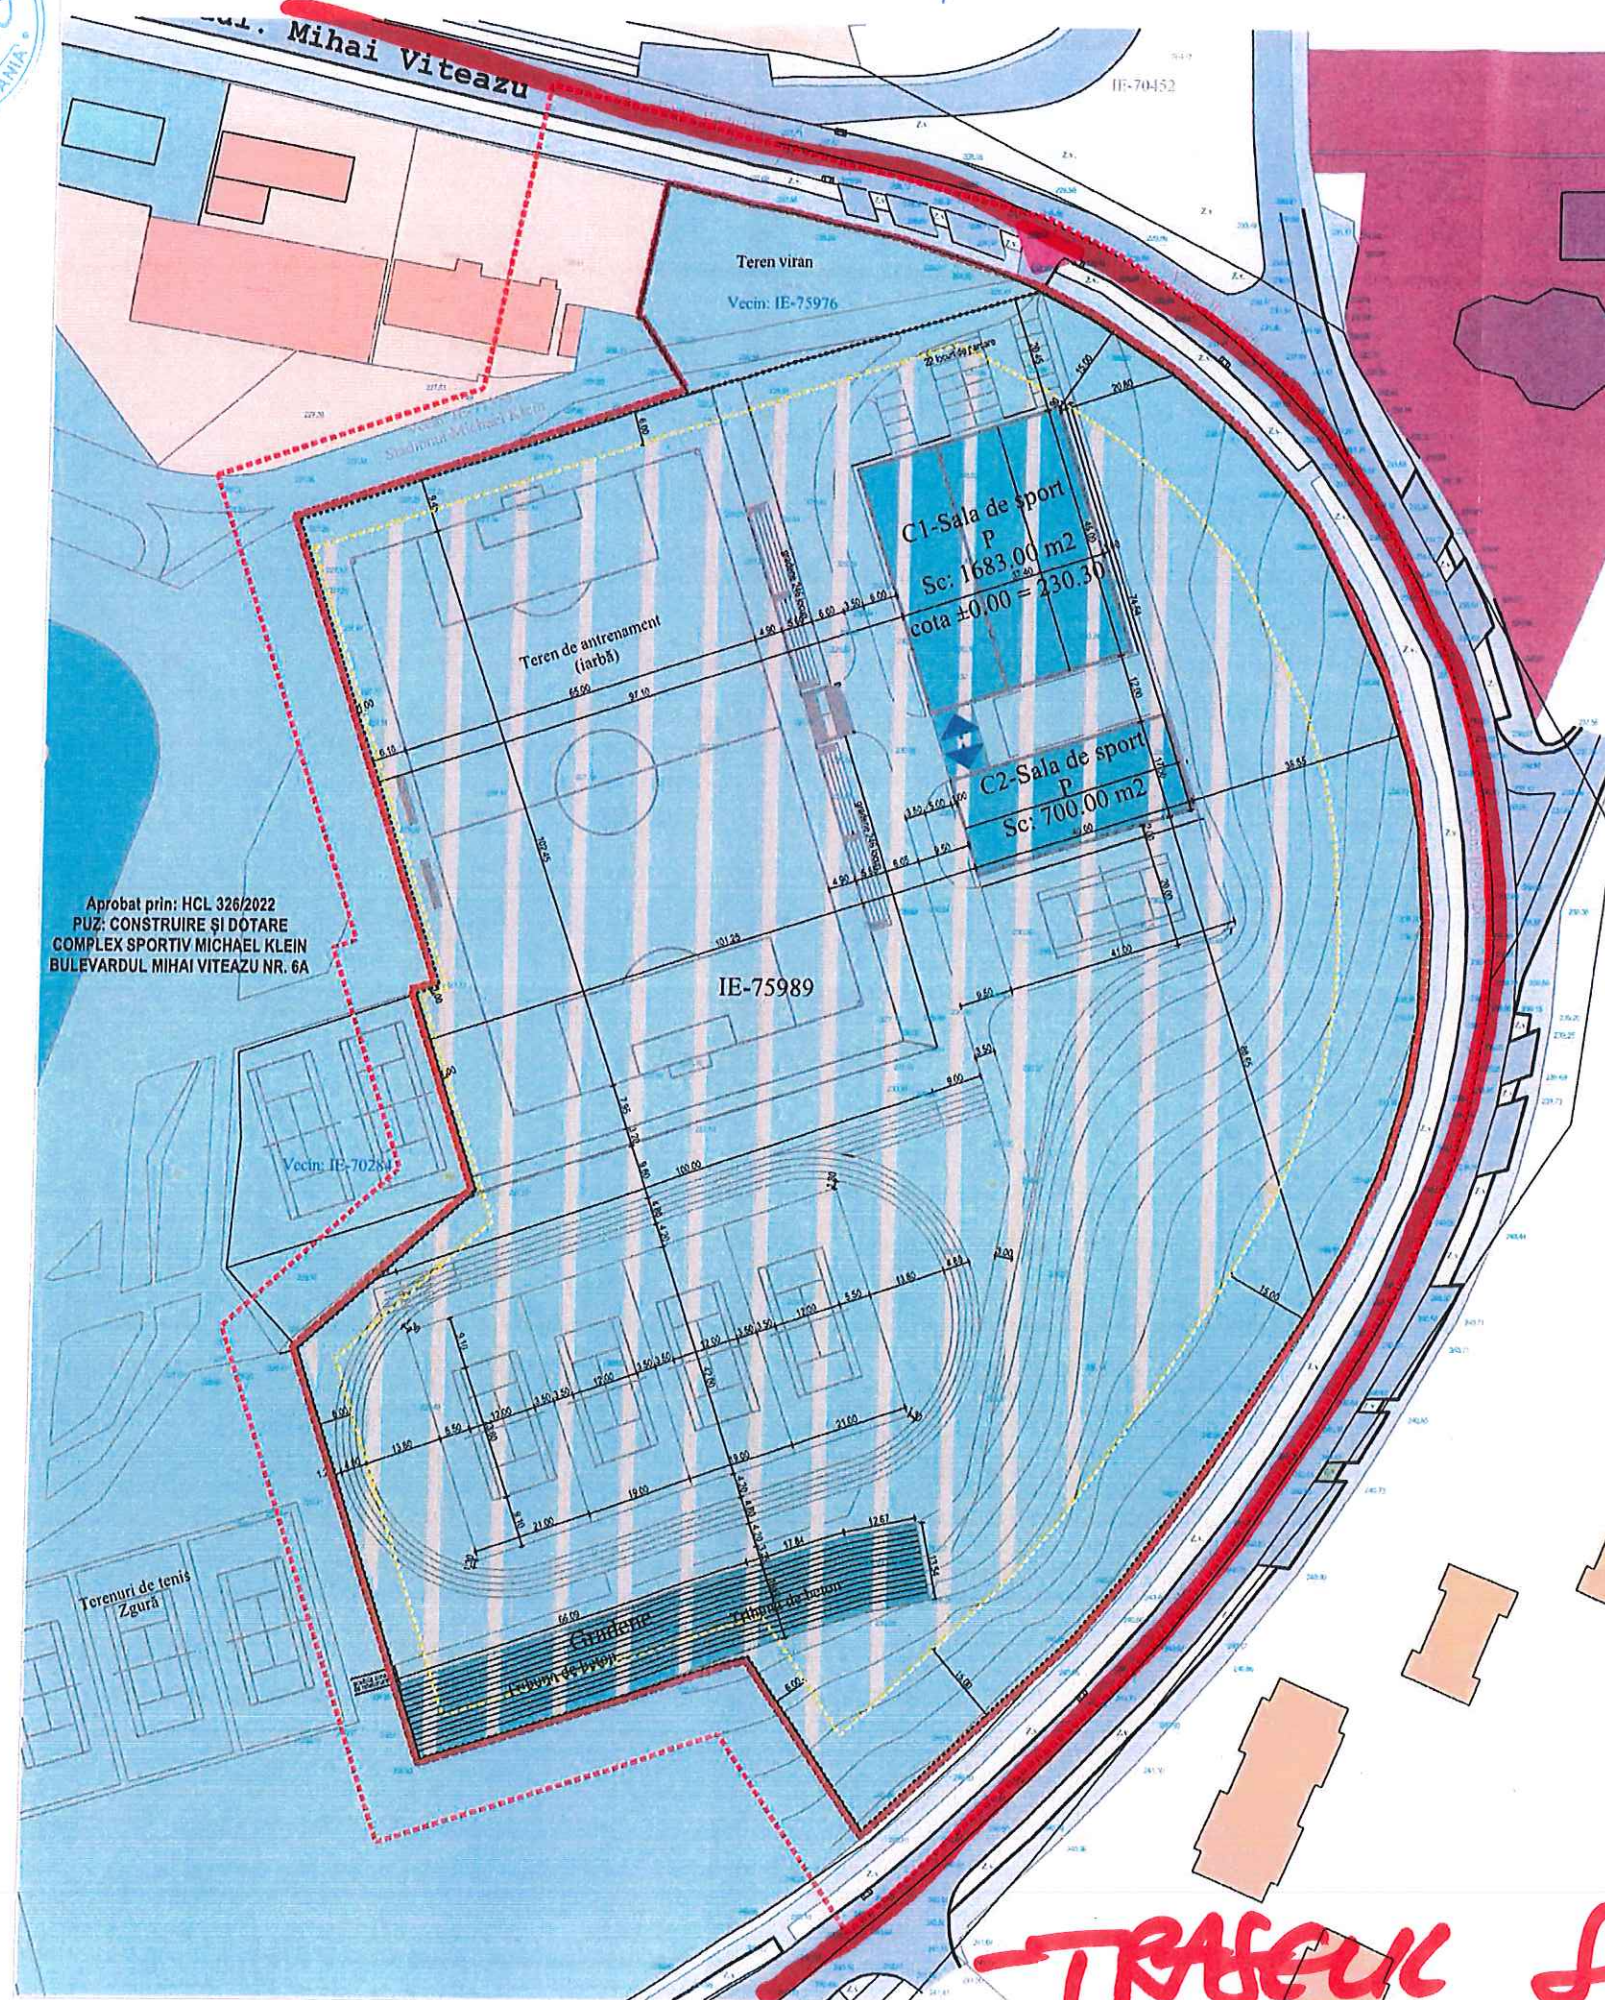

Aprobat prin: HCL 326/2022
PUZ: CONSTRUIRE SI DOTARE
COMPLEX SPORTIV MICHAEL KLEIN
BULEVARDUL MIHAI VITEAZU NR. 6A

LEGENDA:

- Limita de studiu
- Limita teren ce a generat puz
- Limita de reglementare
- Limita parcele
- Retragere fata de aliniament
- Zona sport si agrement
- Suprafata maxima edificata
- Cai de comunicatie pietonale si carosabile
- Zona verde pe domeniul public
- Zona locuinte colective
- Zona culte
- Luciu de apa
- Acces in incinta
- Acces cladire

NR, CADASTRAL 75989 INVENTAR DE COORDONATE		
Pct.	Nord(X)	Est(Y)
33	475656.733	337940.348
32	475655.438	337936.162
31	475620.864	337947.620
30	475592.989	337916.363
29	475521.353	337940.131
28	475539.812	337997.976
27	475509.513	338018.778
26	475543.945	338055.392
25	475554.751	338064.346
24	475570.255	338075.444
23	475585.589	338085.646
22	475599.950	338094.697
21	475613.346	338102.313
20	475617.641	338104.167
19	475625.987	338107.793
18	475629.490	338108.913
17	475639.833	338111.969
16	475654.865	338114.365
15	475669.252	338114.795
14	475686.496	338113.588
13	475698.175	338111.351
12	475712.188	338106.933
11	475713.669	338106.332
10	475723.130	338101.724
9	475733.264	338096.753
8	475741.280	338092.218
7	475754.138	338081.281
6	475765.153	338068.541
5	475775.031	338053.527
4	475779.580	338044.508
3	475770.890	338015.481
2	475760.819	337981.953
1	475735.194	337913.132
S=58731 mp		

VERIFICATOR
Nume
Județul Hunedoara
Primăria Municipiului Hunedoara
ANEXA
CERTIFICAT DE URGANISM
Nr. 129/05.05.2024
Data



ARB Design Gruppe
RO 47003100
Str. Fortuna, no. 4, Alba Iulia
TEL. : 004 0723 668 195

Specificatia	Nume	Semnatura
Sef proiect	arh. Razvan BEMBEA	
Colectiv elaborare, proiectat si desenat	arh. Iulian Mirea arh. Razvan BEMBEA arh. Sergiu BOTAȘ	
Benef.	HDS Development SRL	
Titlu proiect	Construire baza sportiva	
Adresa	Hunedoara, str. Mihai Viteazu, nr. 6A, jud. Hunedoara	
Data	Nr. pr. 1/2024	FAZA PUZ
Titlu plansa	Concept propus plan de situatie	
Det. plansa	Scara 1:1250	Nr. pl. A.02

TRABEUL SUBTERAN OROC