


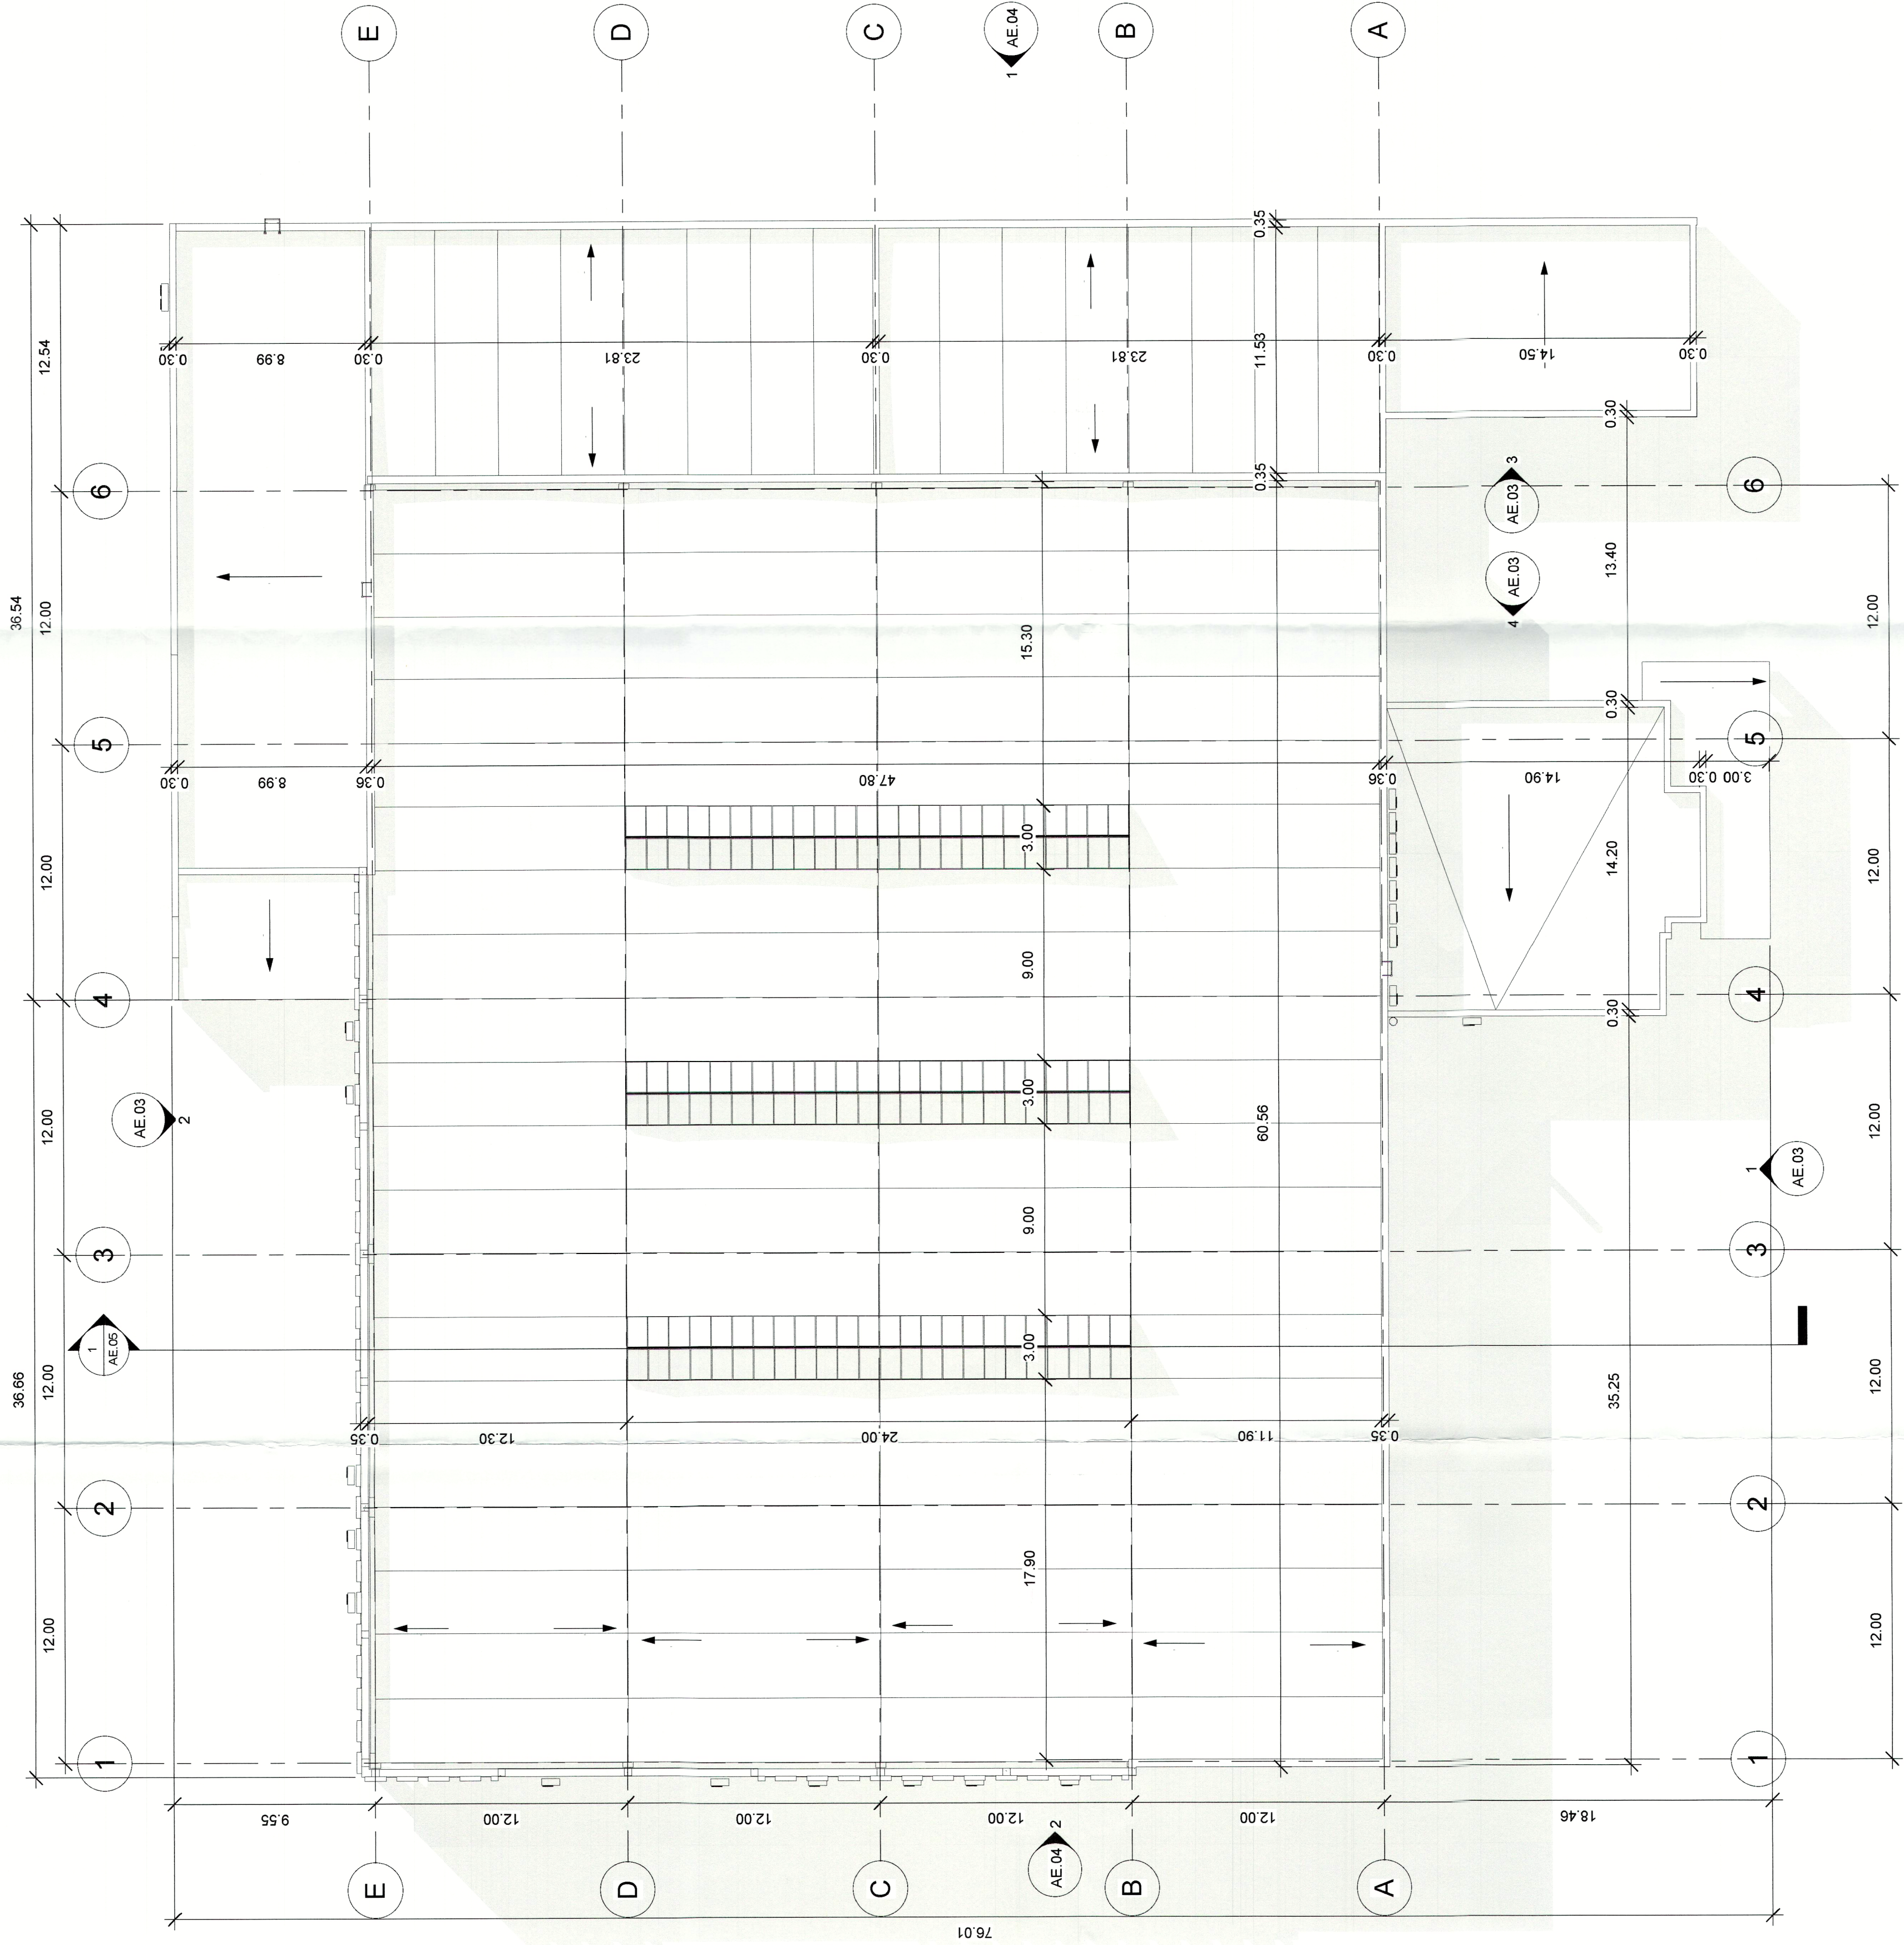

1 Plan Invelitoare
1 : 200

DATE TEHNICE PROIECT
AMPLASAMENT STUDIAT - LOCALITATEA : HUNEDOARA
AMPLASAMENT STUDIAT - JUDETEL : HUNEDOARA

CATEGORIE	REGLEMENTARE	NORMATIV	CATEGORIE
CATEGORIE DE IMPORTANTA	H.G. 766/1997	B	CATEGORIE DE IMPORTANTA
CLASA DE IMPORTANTA	P 100/2013	II	CLASA DE IMPORTANTA
GRAD DE REZISTENTA LA FOC	P 118 /1 /1999	II	GRAD DE REZISTENTA LA FOC
RISC DE INCENDIU	P 118 /1 /1999	MIC	RISC DE INCENDIU
ZONA SEISMICA	P 100/2013	IC= 0.7	ZONA SEISMICA
ZONA VANT	CR 1-4-2012	San (KZMP) 1.5	ZONA VANT
ZONA ZAPADA	CR 1-3-2012	San (KZMP) 1.5	ZONA ZAPADA



Proiectant de specialitate Arhitectura : ARMANI PROIECT SRL - Deva CUI RO6893705	Reprezentant Proiectant de specialitate : an. Ardelean Muresan Nicolae	VERIFICATOR	NUME PRENUME	SEMNATURA	CERTANTA	REFERAT / EXPERTIZA NR. DATA	Beneficiar : PRIMARIA MUNICIPIULUI HUNEDOARA Denumirea adresii : PRIMARIA ALEI HALA OBOR DIN MUNICIPIUL HUNEDOARA Scara : 1 : 200 Denumirea salaria : 200	Numar : 1428 Faza : DALI Nivel : AE 02
--	---	-------------	--------------	-----------	----------	------------------------------	--	---