


PLAN DE AMPLASAMENT SI DELIMITARE A IMOBILULUI
CU PROPUNERE DE DEZLIPIRE
Scara 1:500

ANEXA NR.17

Numar cadastral:	Suprafata masurata	Adresa:	
101780	1176 mp	Intravilan, oras Negru Voda, sos. Mangaliei, nr. 46 - 48, jud. Constanta	
Carte Funciara nr:	101780	UAT	NEGRU-VODA

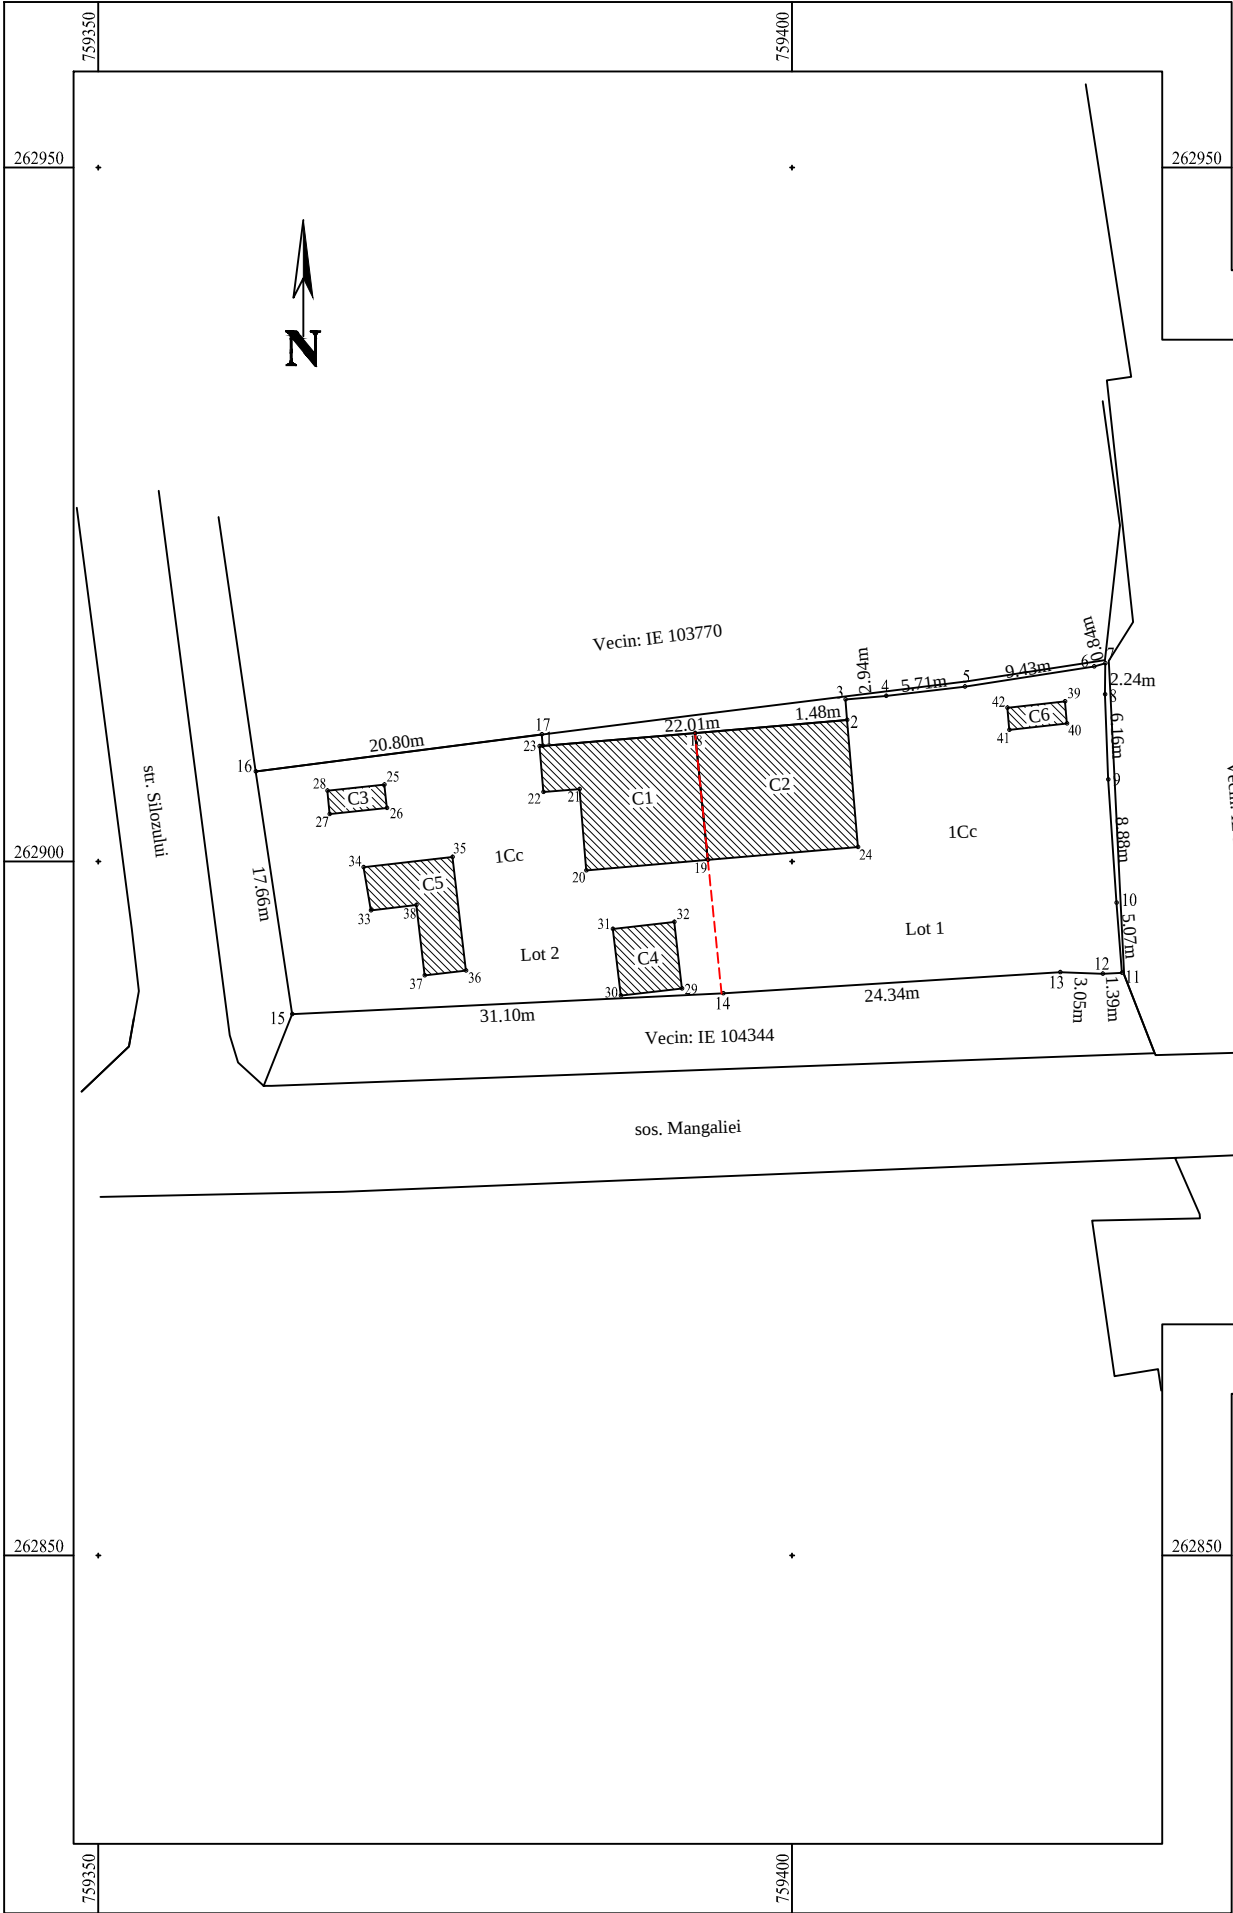

Dezlipire imobil							
Situatia actuala (inainte de dezlipire)				Situatia viitoare (dupa dezlipire)			
Numar cadastral	Suprafata (mp)	Categoria de folosinta	Descrierea imobilului	Numar cadastral	Suprafata (mp)	Categoria de folosinta	Descrierea imobilului
101780	1176	1Cc	Teren imprejmuit cu constructii		595	1Cc	Lot 1
					581	1Cc	Lot 2
TOTAL = 1176 mp				TOTAL = 1176 mp			
Executant: CILT LIVIU MADALIN AUTORIZATIA RO-CT-F, NR. 0154							