



PLAN DE SITUATIE

ANEXĂ LA H.C.L. nr...../.....

TARLAUA 44, PARCELELA 3 2,2965ha,
 TARLAUA 46, PARCELELE 1, 2 22,5325ha
 TARLAUA 47, PARCELELE 1, 2 15,6719ha
 Suprafață totală 40,5009ha

U.A.T. BUDESTI-SATUL GRUIU

Nr. crt.	Tarlaua	Parcela	Categoria de folosinta	Suprafata(Ha)	Obs
1	44	3	Pasune	2.2965	
Total suprafata-				2,2965	

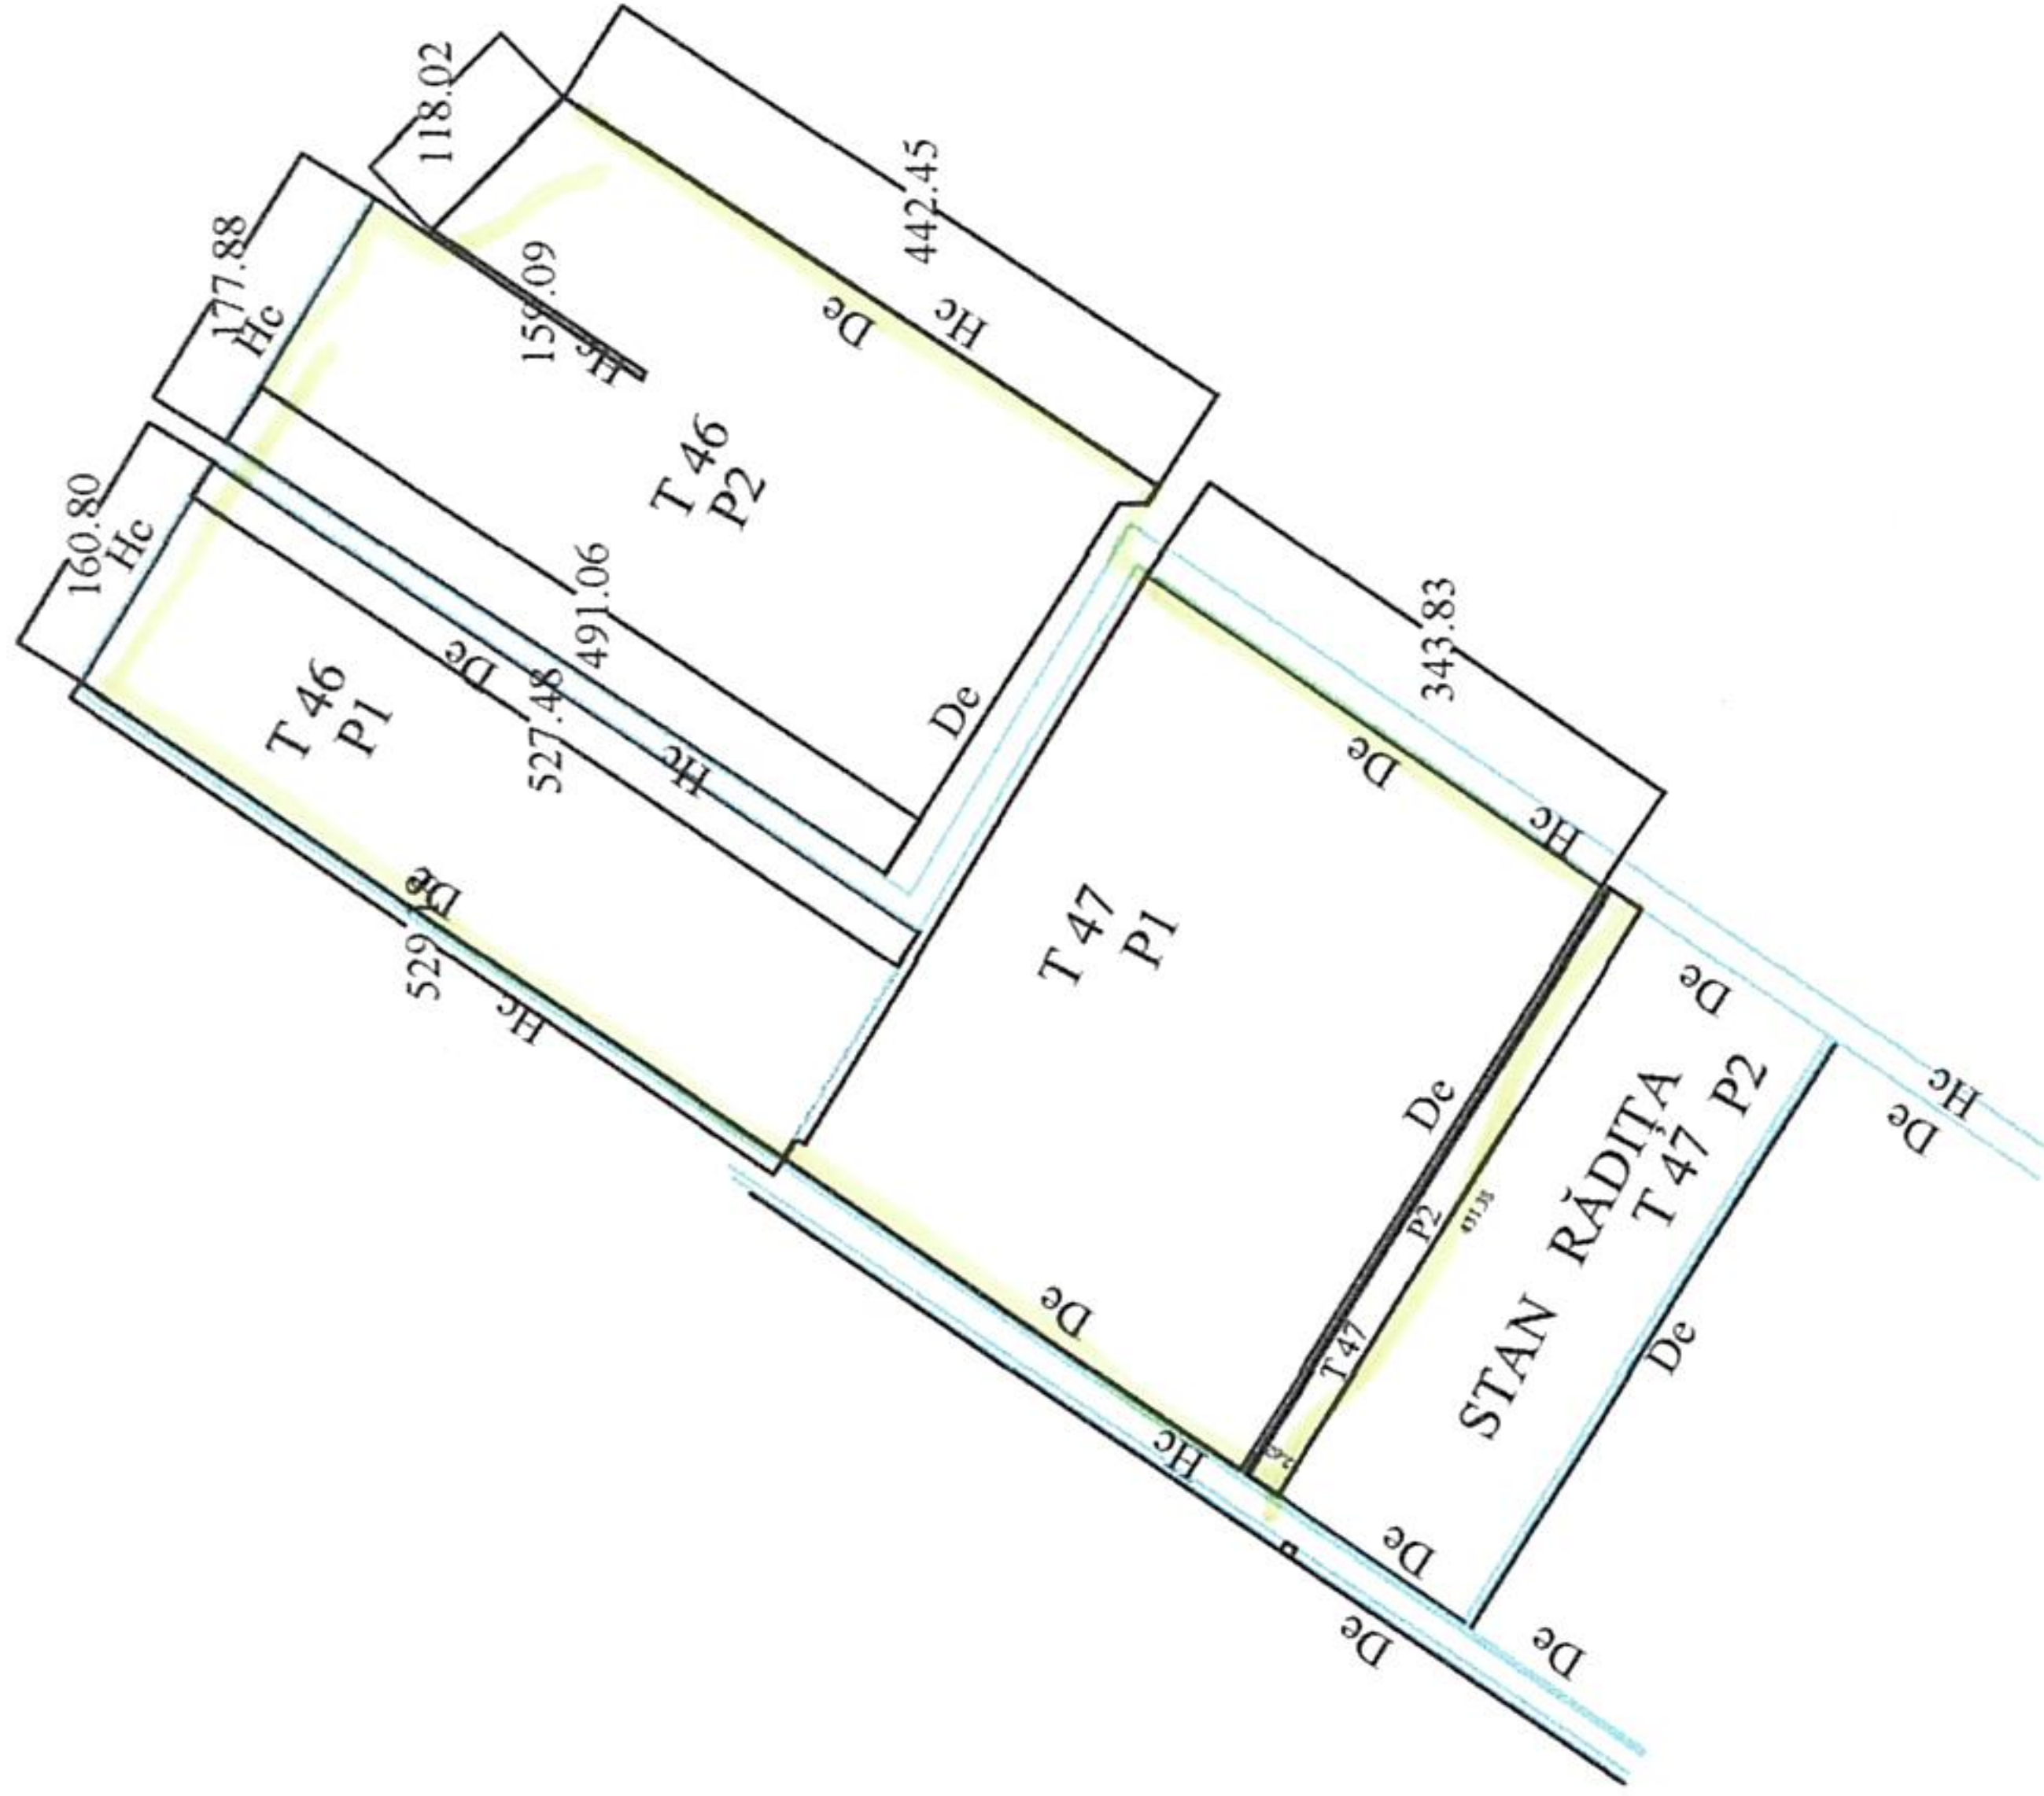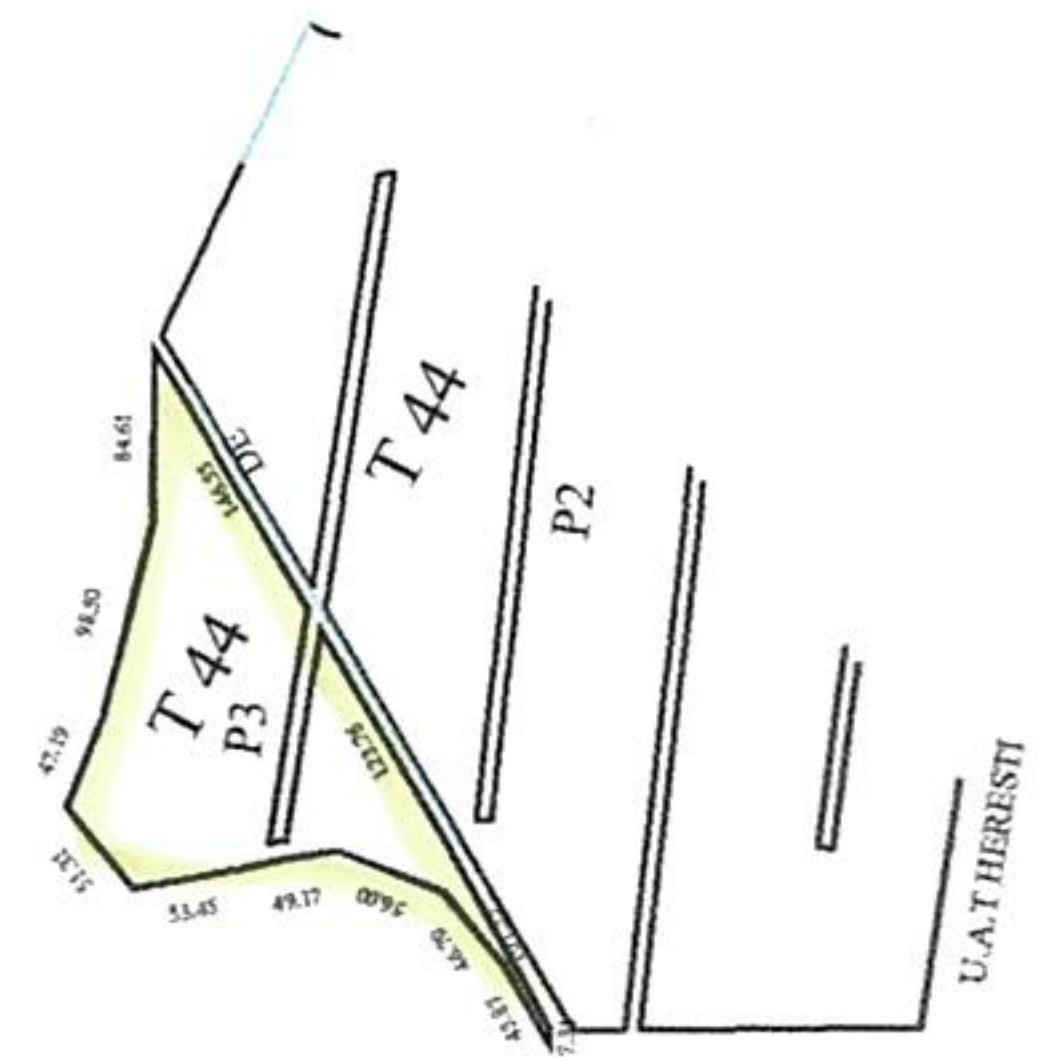

Nr. crt.	Tarlaua	Parcela	Categoria de folosinta	Suprafata (Ha)	Obs
1	46	1	Pasune	8.6050	
2	46	2	Pasune	13.9275	
1	47	1	Pasune	9.2906	
2	47	2	Pasune	1,0613	
Total suprafata-T 46+47				38,2044	