


PLAN PARTER
SC. 1:100

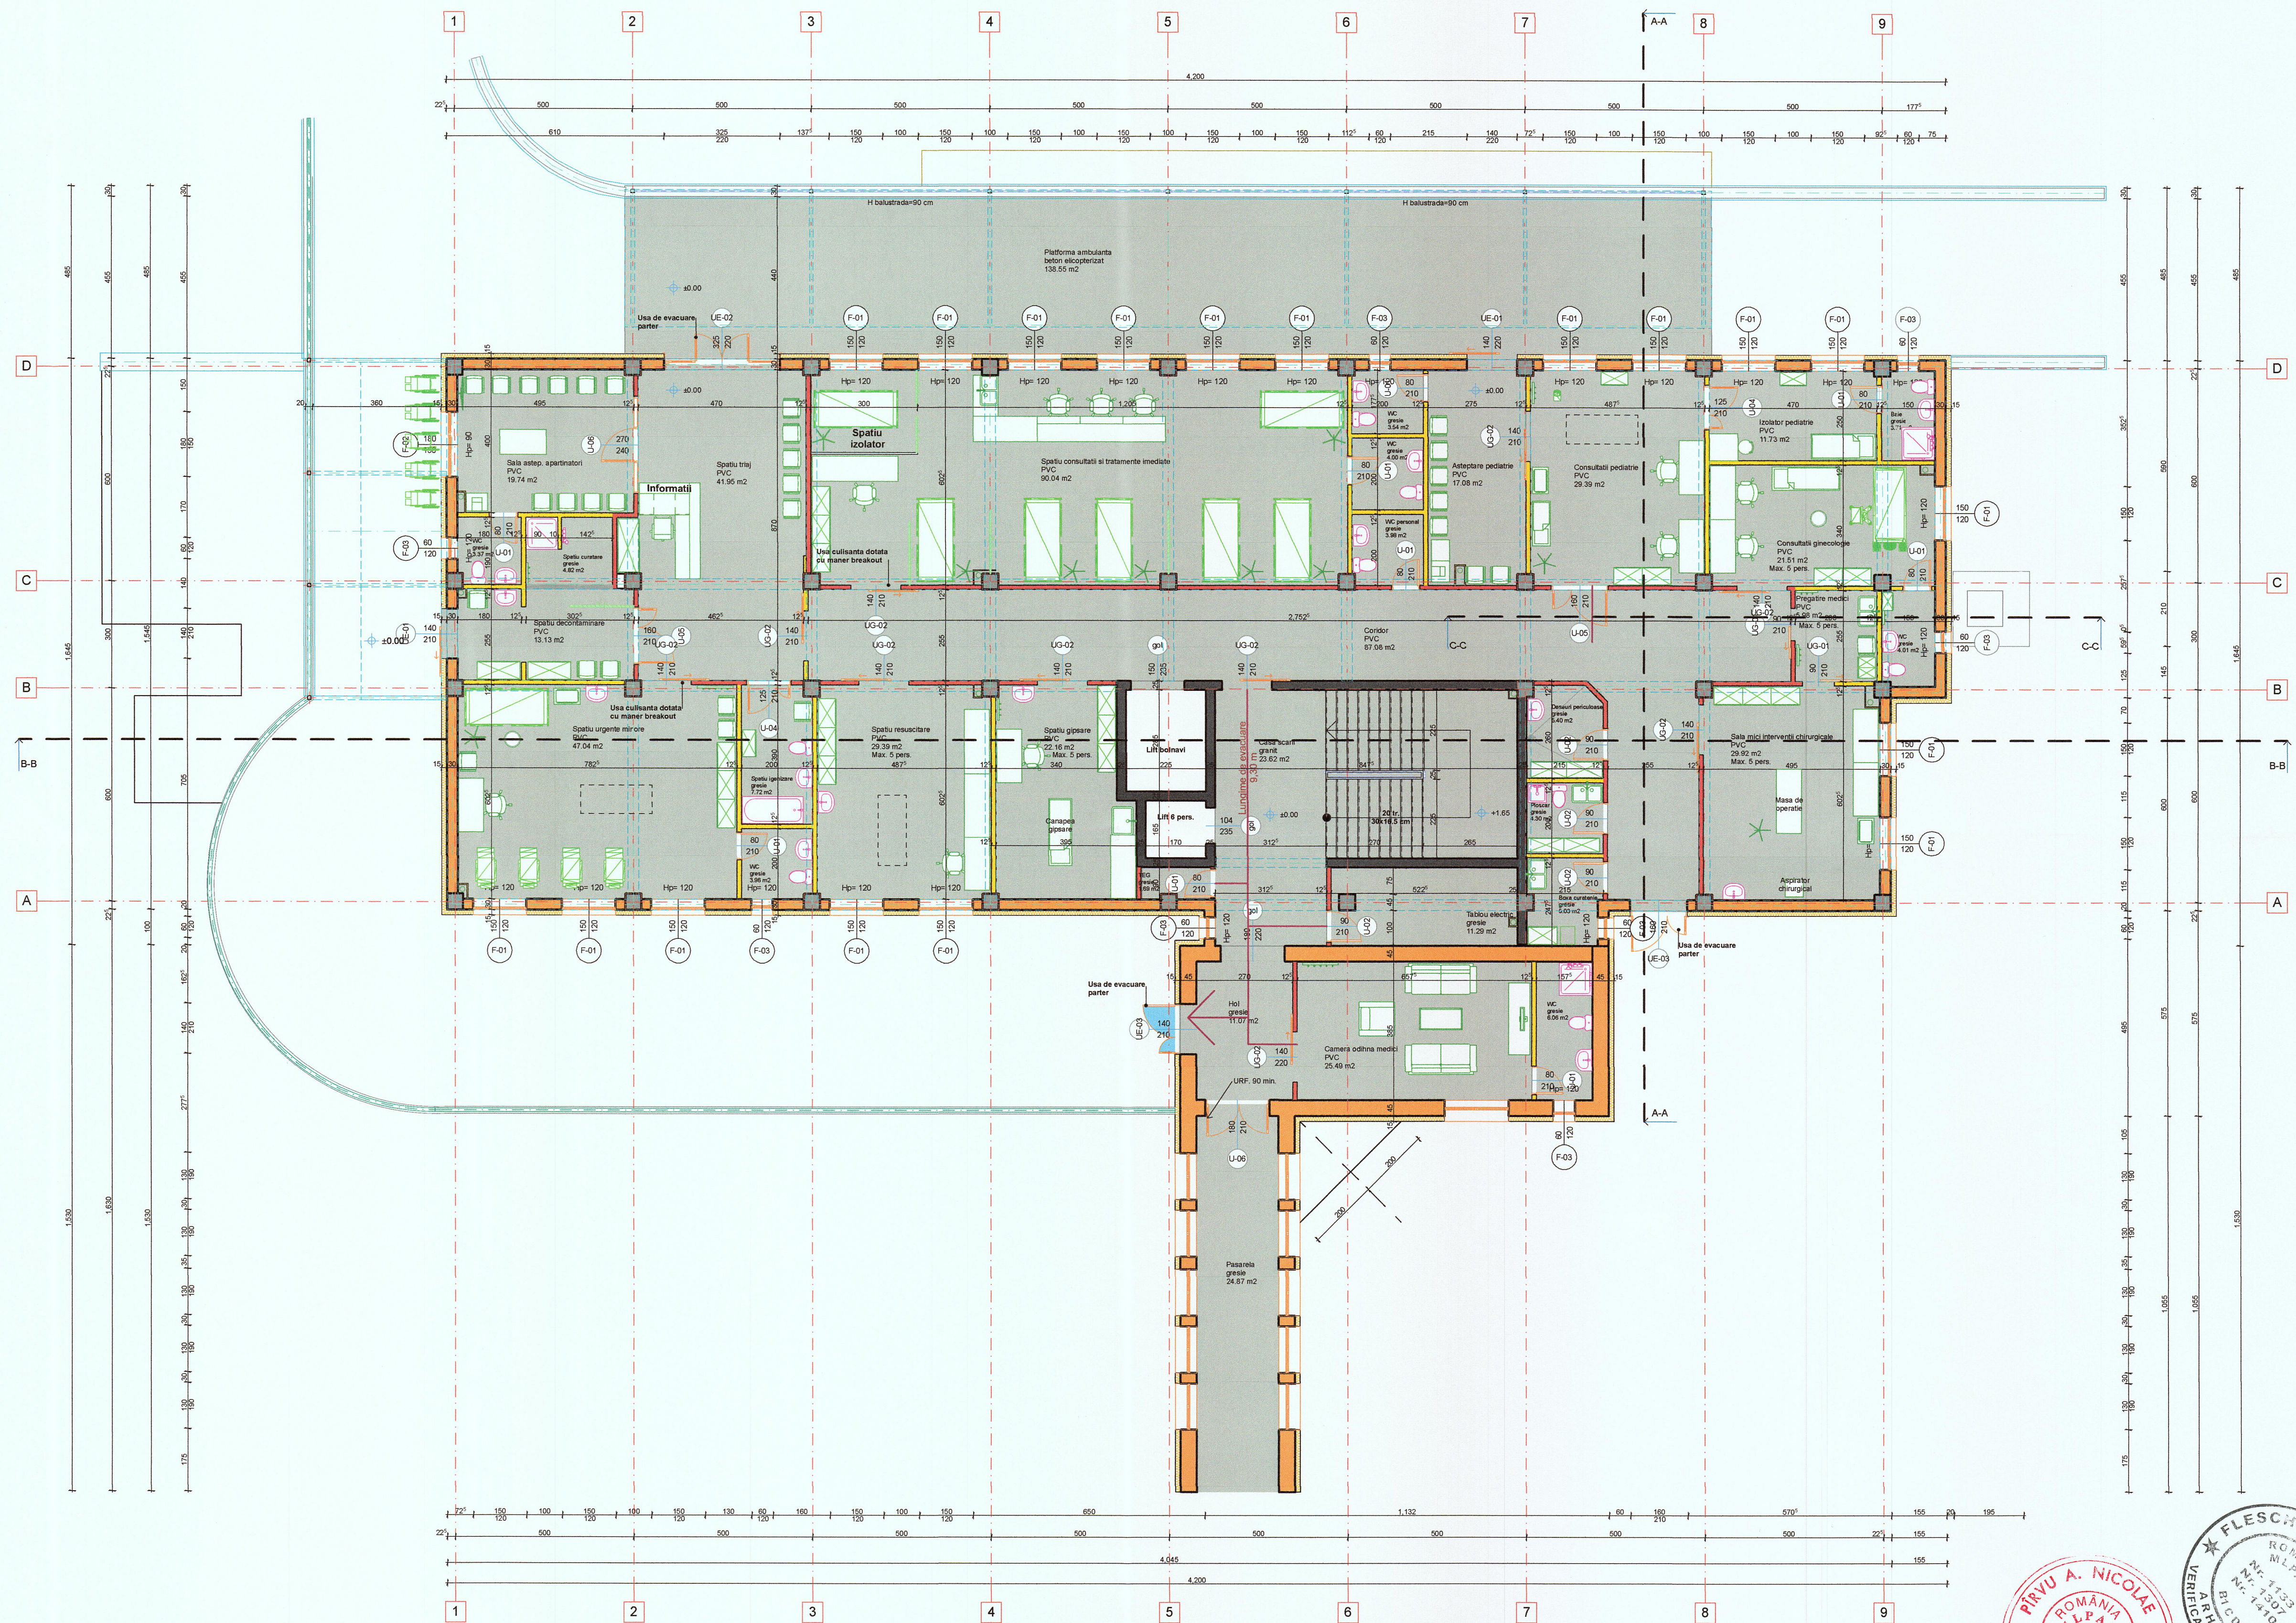

Legenda:

-  Stalpi din b.a
-  Pereti portanti din b.a.
-  Pereti interni din gips carton
-  Pereti exteriori din BCA
-  Pereti interni pe calea de evacuare RF. 90 min. din gips carton



VERIFICATOR IDENTIT		NUME		SEMNATURA		CERINTA		REFERAT/EXPERTIZA NR./DATA	
ELABORATOR		SC DELTA DUMU PROJECT SRL							
ADRESA: JUDEA HUNGAROA, MUN. DEVA, STR. DEPOZITOLOR, NR. 2B, TEL. 0722 281 567		SCARLA STETILUL MUNCII DE ALEXANDRU SIMONESCU HUNGAROA JUDEA HUNGAROA, MUN. HARGHITA, STR. VICTORIEI, NR. 1 PROIECTANT CONSTRUTIE UNITATE DE PRIMIRI URGENTE (U.P.U.) - STETILUL MUNCII DE ALEXANDRU SIMONESCU HUNGAROA JUDEA HARGHITA, MUN. HARGHITA, STR. VICTORIEI, NR. 1, ETIPIA							
SPECIFICATIE		NUME		SEMNATURA		SCARA:		Faza:	
SEF PROIECT		ARH. ARMAŞEŞCU DUMITRU		[Signature]		1:100		S.F.	
PROIECTAT		ARH. ARMAŞEŞCU DUMITRU		[Signature]		DATA:		Plansa nr.	
DESEINAT		ING. COSTAN EMANUEL DAVID		[Signature]		2023		A8	
						PLAN PARTER - SCENARIUL 2			