


76900

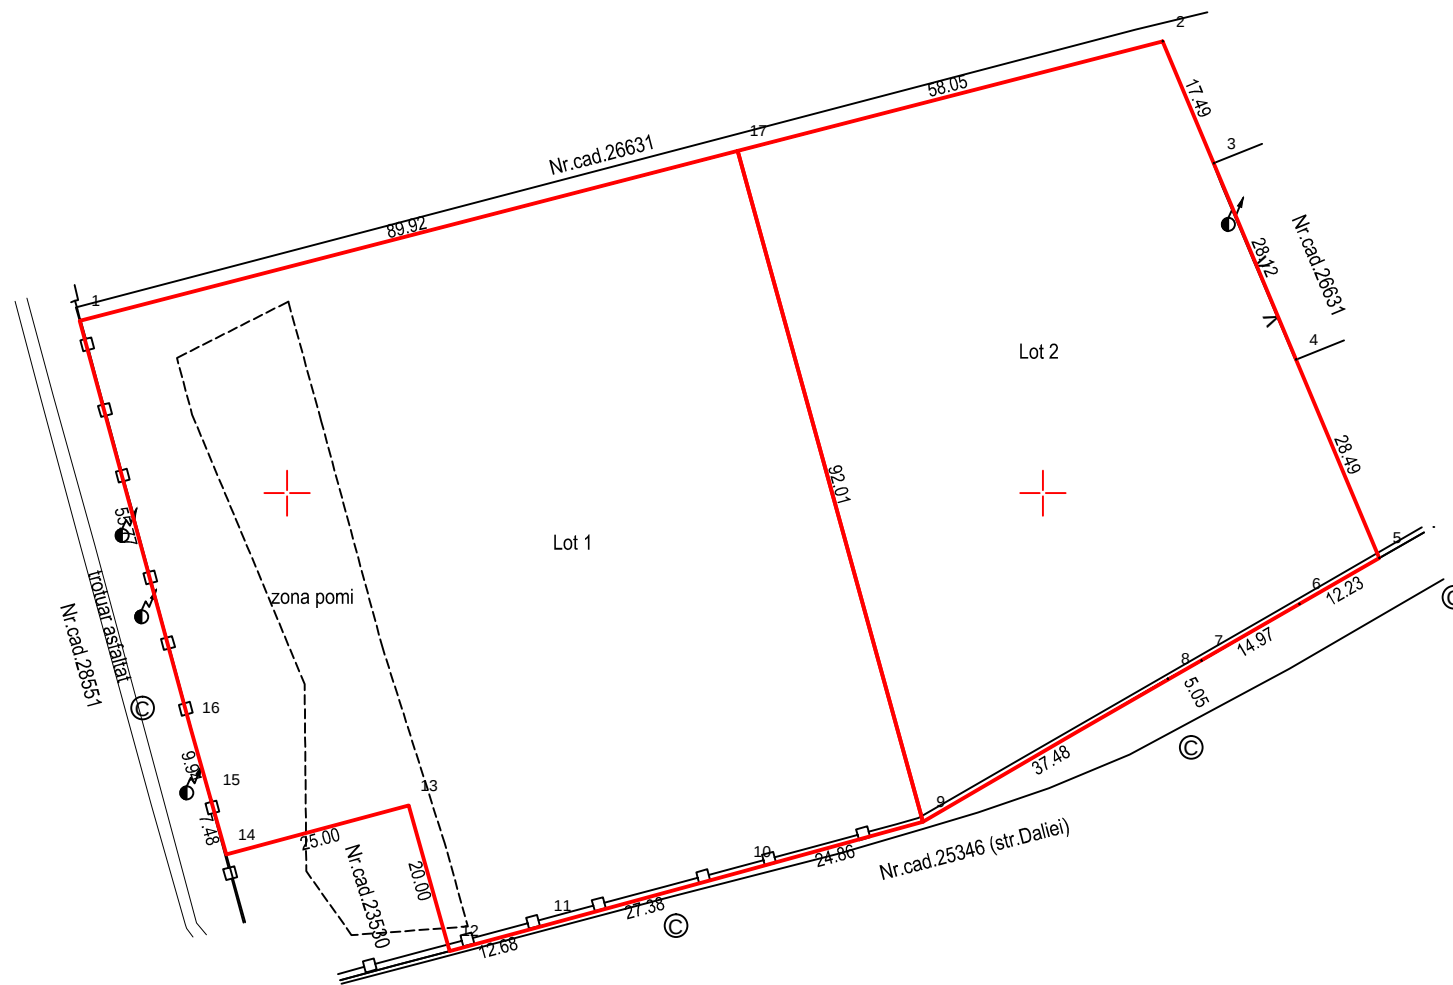

ANEXA NR. 11

Nr. cadastral	Suprafata masurata a imobilului (mp)	Adresa imobilului
26632	13070	Com. Barcanesti, sat Barcanesti, str.Daliei, nr.1B, T30-A 2368, A 2375, CC 2372, A 2367, DE 2382, DE 2388, A 2388/1, A2388/2, A 2388/3, L 2388/4, A 2388/5, A 2388/6, jud. Prahova

Nr. Cartea Funciara	Unitatea Administrativ Teritoriala (UAT)
	Barcanesti

Situatia actuala (inainte de dezlipire/alipire)				Situatia viitoare (dupa dezlipire/alipire)			
Nr. cad.	Suprafata (mp)	Categoria de folosinta	Descrierea imobilului	Nr. cad.	Suprafata (mp)	Categoria de folosinta	Descrierea imobilului
26632	13070	A	Teren intravilan	28885	7840	A	Lot1-Teren intravilan
				28886	5230	A	Lot2-Teren intravilan
Total	13070				13070		

Executant: TOPING COMPANY S.R.L. P.F.A. Petcu Claudia Mirela

Aut. Seria RO-B-J nr. 2232 Aut. Seria RO-B-F nr. 0320

Confirm executarea masuratorilor la teren,
corectitudinea intocmirii documentatiei cadastrale si
corespodenta acestora cu realitatea la teren

Semnatura

383000

Data:

Inspector

Confirm atribuirea numarului cadastral si introducerea imobilului
in sistemul integrat de cadastru si carte funciara

Semnatura

376700