


RELEVÉ BOXE


Score 1: 100

Nr.cadastral al terenului	Suprafata masurata a terenului	Adresa imobilului
53869	28568 mp	STR. DRUMUL GARI NR.1-3 CVARTAL 19 PARCELELE 6475/1 - 6488 SAT CHIAJINA, COM. CHIAJINA, JUDE. ILFOV
Cortea Funciara nr.	53869	UAT COMUNA CHIAJINA

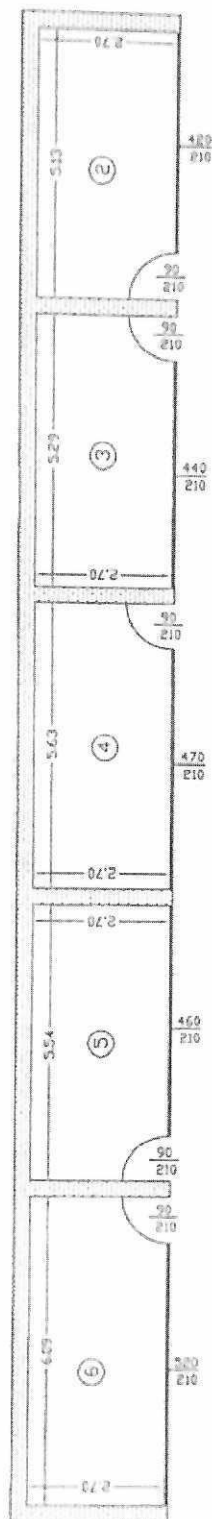

TABEL RECAPITULATIE PARTER

Numar Incepere	Denumire Incepere	Suprafata utila (mp)
2	BOXA NR.2	13.9
3	BOXA NR.3	14.3
4	BOXA NR.4	15.2
5	BOXA NR.5	15.0
6	BOXA NR.6	16.4
SUPRAFATA UTILA = 74.8 mp		
SUPRAFATA TOTALA = 74.8 mp		

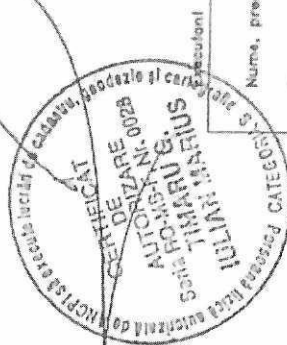

Numa, prenuma: TIRASU IULIAN-MARUS Stompla, sennadura:	23.06.2021
Recepifonol	Data:
Numa, prenuma, funcia, sennadura, stompla:	