

Anexo nr. 1 la HCL 21/23 aprilie 2025

PLAN DE AMPLASAMENT SI DELIMITARE A IMOBILULUI

Scara 1:2000

Nr. cadastral

Suprafata masurata a imobilului(mp)


Adresa imobilului:

1477 mp

Intravilan octins conform PUG sat Izvoarele, tarla 0, parcela DE 655, comuna Rachieni, jud. Iasi.

U.A.T. Rachieni

Nr. Cartea Funciara

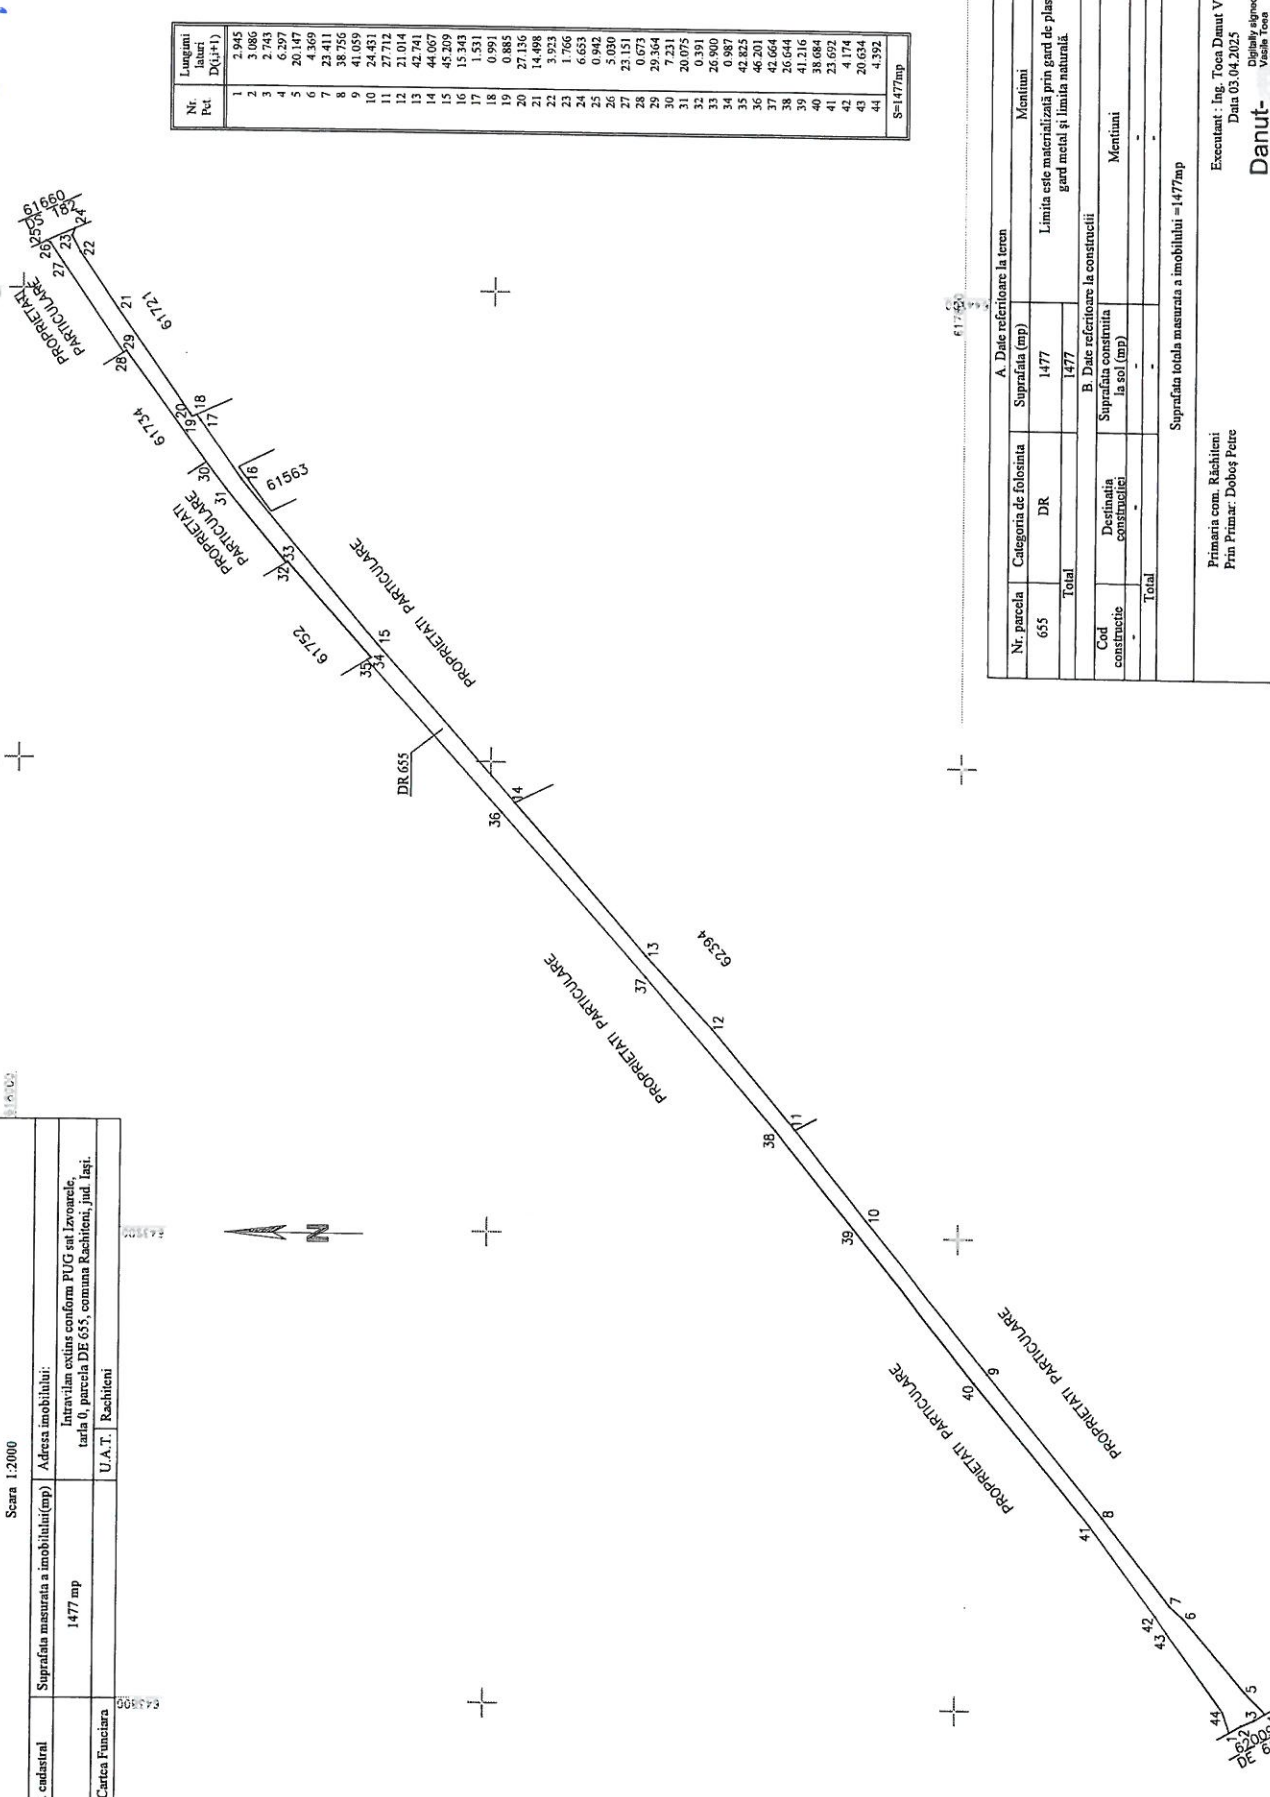

Nr. Pt.	Lungimi latari D(j+1)
1	2.945
2	3.086
3	2.743
4	6.397
5	20.147
6	4.369
7	23.411
8	38.756
9	41.059
10	24.431
11	27.712
12	21.014
13	42.741
14	44.667
15	45.209
16	13.354
17	0.931
18	0.991
19	0.885
20	27.136
21	14.498
22	3.523
23	1.766
24	6.653
25	0.942
26	5.030
27	23.151
28	0.673
29	29.364
30	7.231
31	20.075
32	0.918
33	26.900
34	0.987
35	42.825
36	46.201
37	42.664
38	26.644
39	41.216
40	38.684
41	23.692
42	4.174
43	20.634
44	4.392
S=1477mp	

A. Date referitoare la teren			Mentii
Nr. parcela	Categoria de folosinta	Suprafata (mp)	
655	DR	1477	Limita este materializata prin gard de plasa, gard metal si linia naturala.
Total		1477	
B. Date referitoare la constructii			Mentii
Cod constructie	Destinatia constructiei	Suprafata construita la sol (mp)	
-	-	-	
Total			
Suprafata totala masurata a imobilului = 1477mp			

Executant: Ing. Toa Danut Vasile
Data 03.04.2025

Primaria com. Rachieni
Prim Primar: Dobos Petre


Digital signed by Danut Vasile Toa
Reason: NT 125, ANCPH, C.A. 125
Data 03.04.2025

Danut- Vasile Toa

PLAN DE INCADRARE IN ZONA

Scara 1:5000

Intravilan extins conform PUG sat Izvoarele,
tarla 0, parcela DE 655, comuna Rachiteni, jud. Iasi.

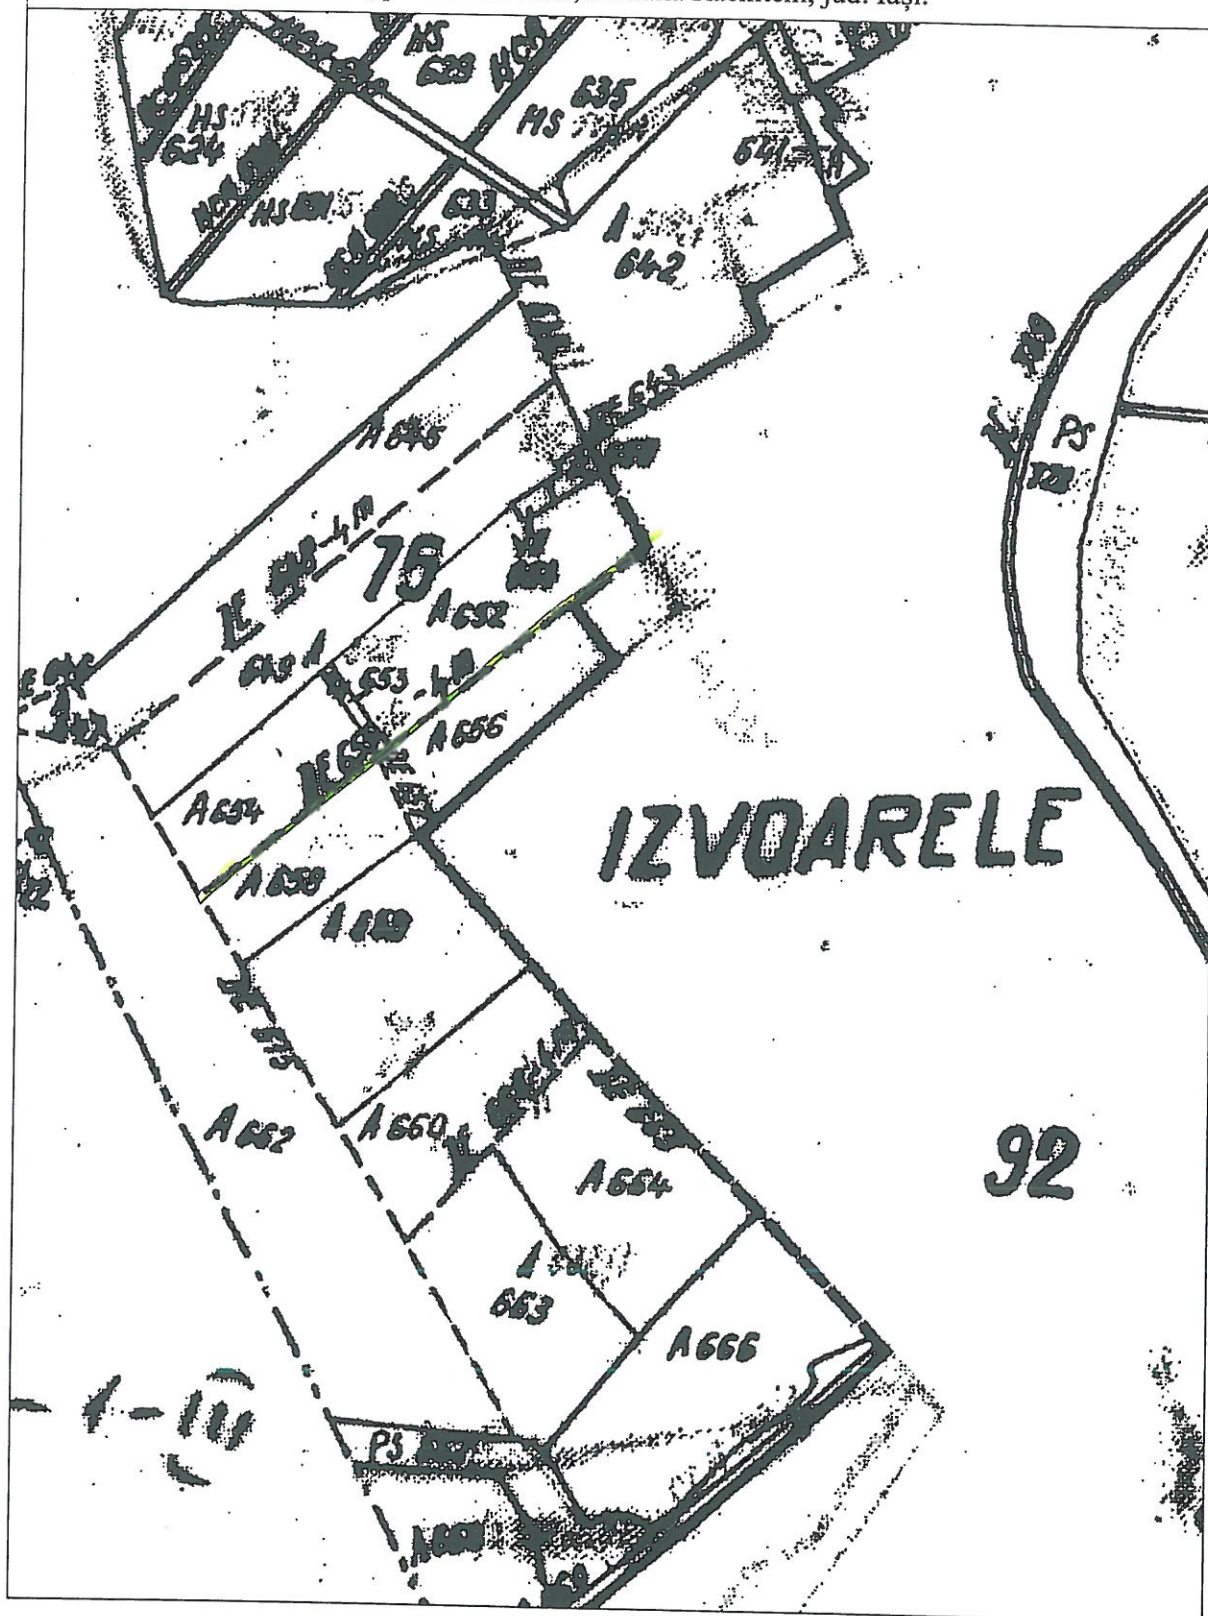

Danut-
Vasile Toea


Digitally signed by Danut-
Vasile Toea
Reason: NT 125, ANCPI,
CAT.B, C
Date: 03.04.2025

Intocmit,
Ing.Toea Danut Vasile

PLAN DE INCADRARE IN ZONA

Scara 1:5000

Extravilan com. Răchiteni, tarla 73, parcelele 610/2/1, 610/1/1, jud. Iasi

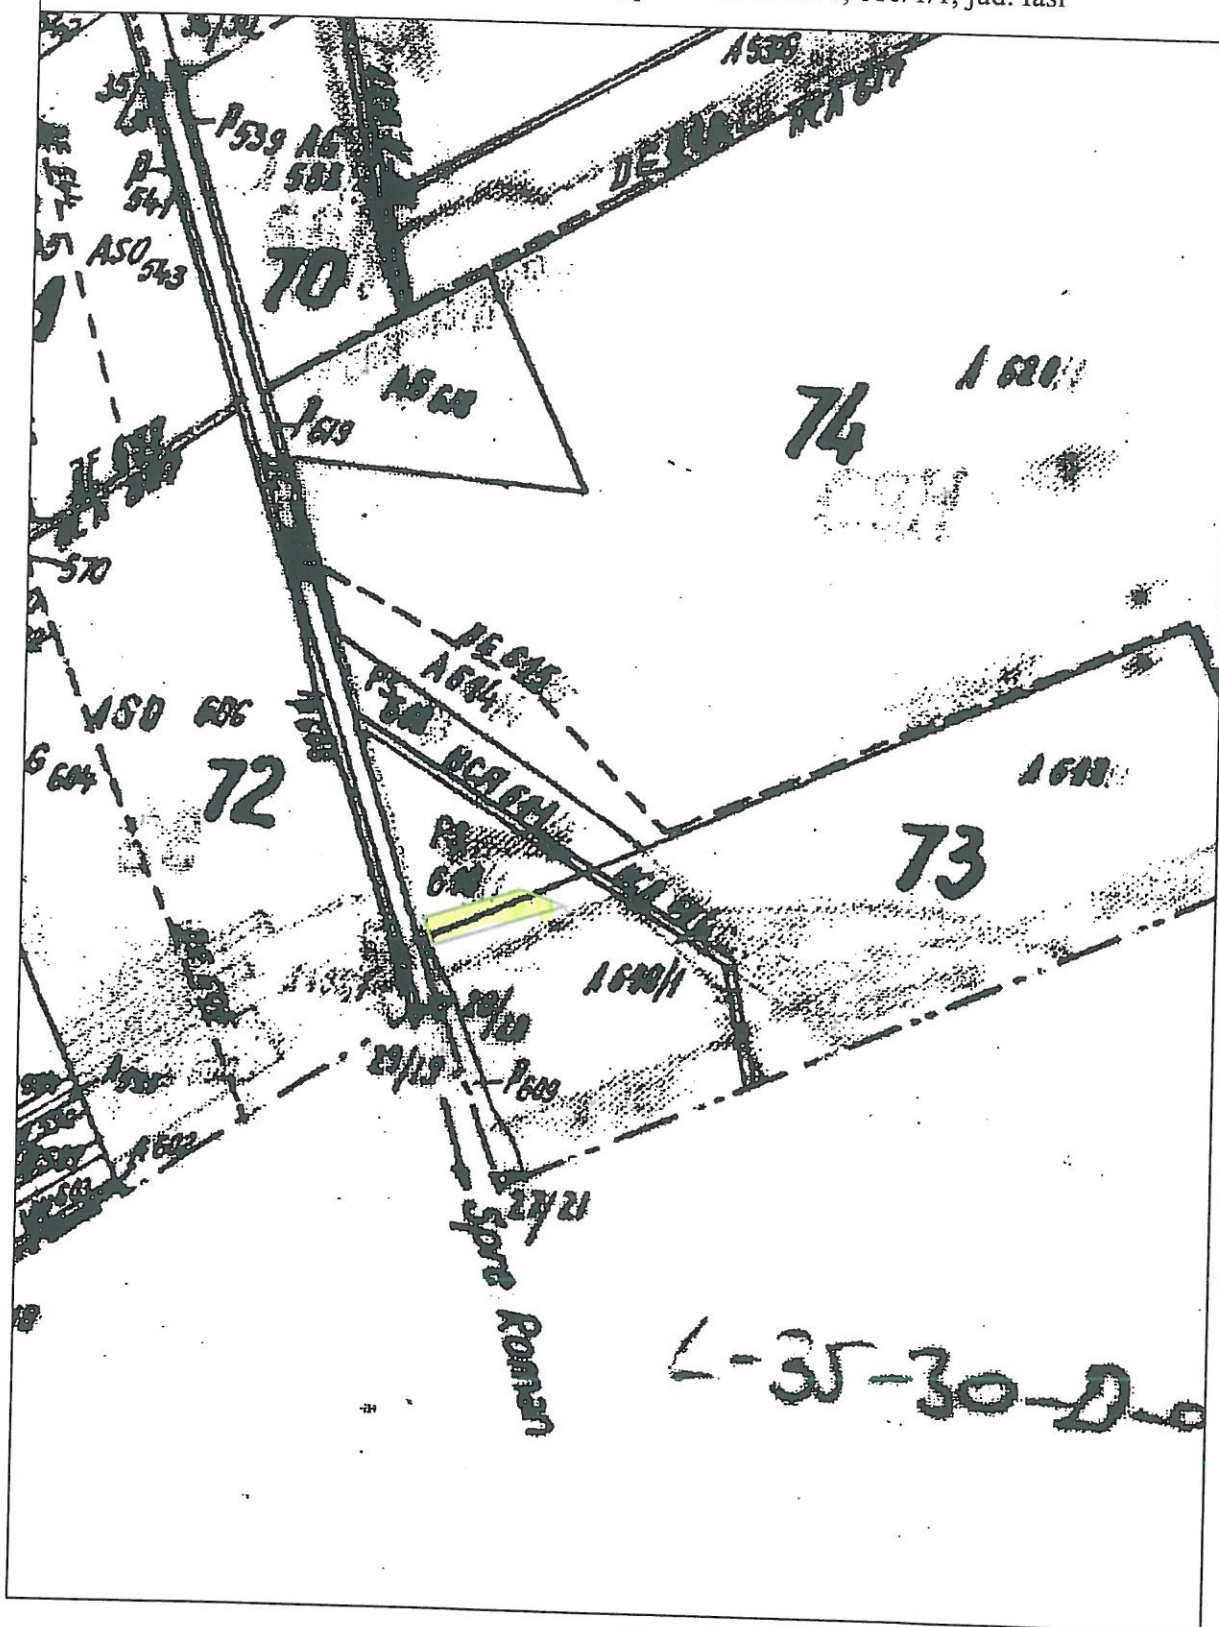

Danut-
Vasile Toea

Digitally signed by Danut-
Vasile Toea
Reason: NT 125, ANCP, I,
CAT.B, C
Date: 14.04.2025

Intocmit,
Ing.Toea Danut Vasile