


An aerial photograph of a city grid. A pink circle highlights a building located at the intersection of a major road and a smaller street. The building is a large, multi-story structure with a flat roof. The surrounding area includes other buildings, streets, and a green field in the upper left corner.

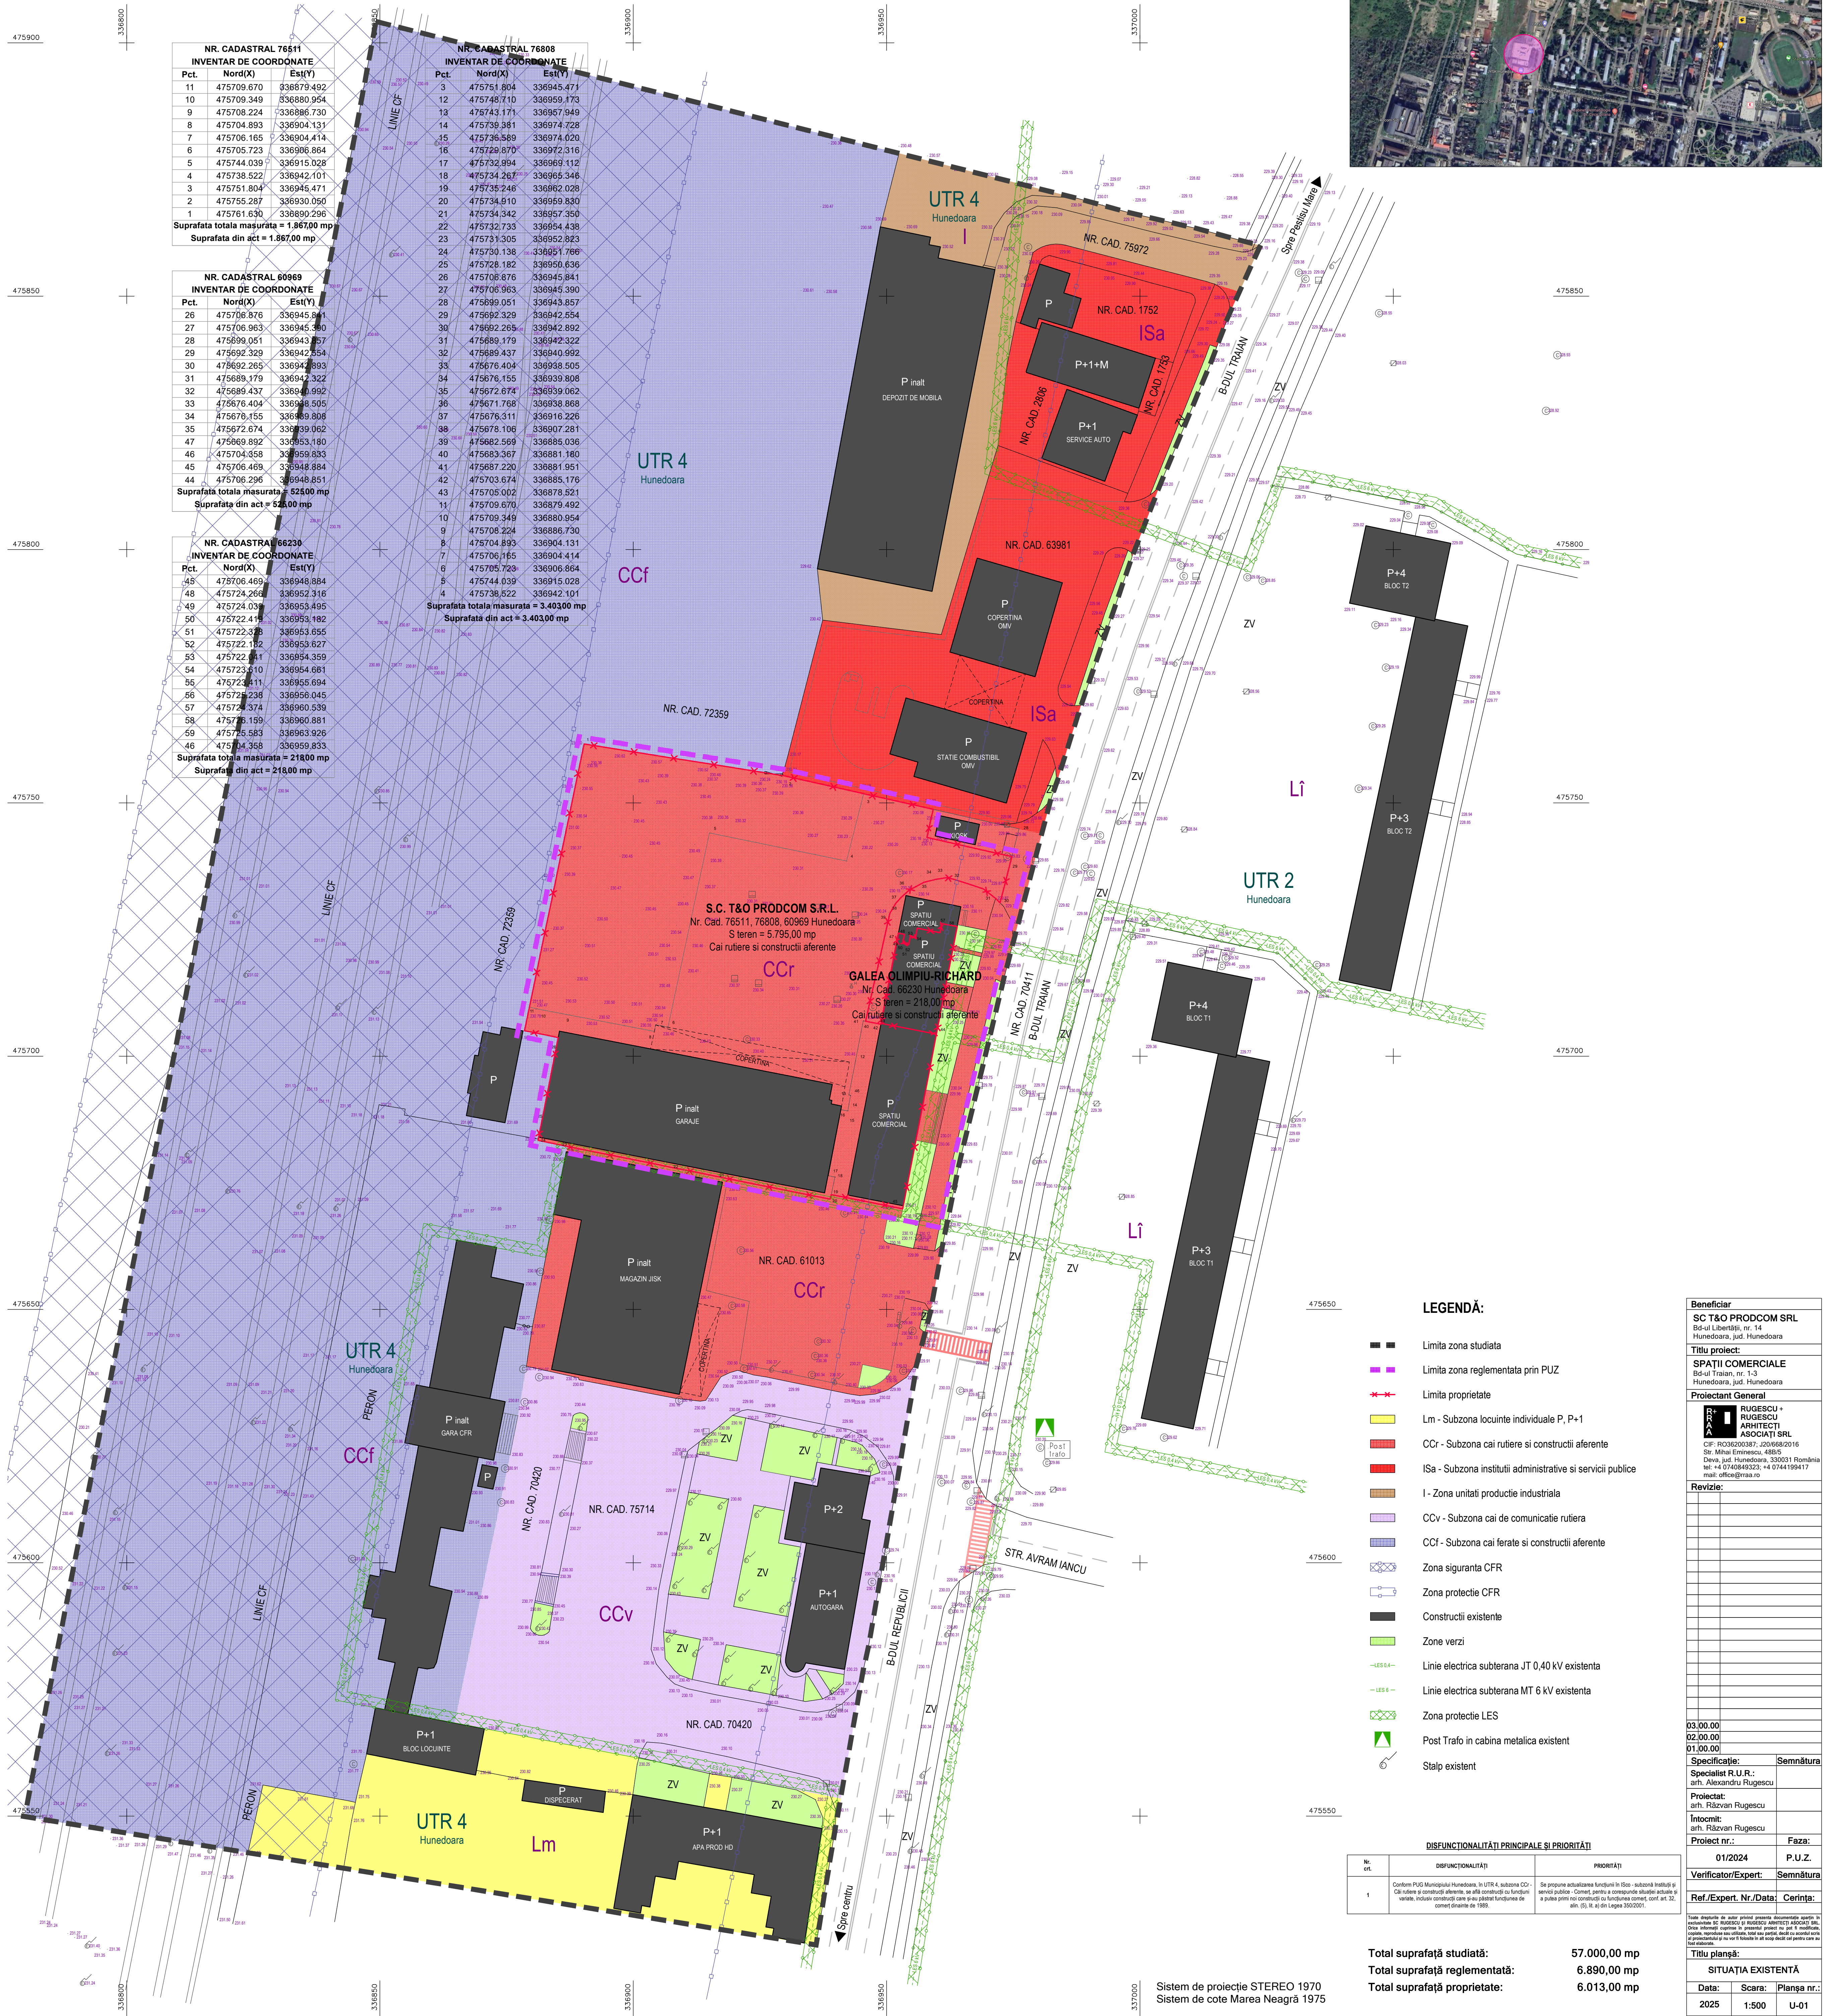

Beneficiar SC T&O PRODCOM SRL Bd-ul Libertății, nr. 14 Hunedoara, jud. Hunedoara	
Titlu proiect: SPATEL COMERCIAL Bd-ul Trăian, nr. 13 Hunedoara, jud. Hunedoara	
R R A RUGESCU + RUGESCU ARMHIETI ASOCIATI SRL CIF: RO36203087 / 20/066/2016 Str. Mihai Eminescu, 48B5 Dăneș, jud. Hunedoara, 330031 România tel +4 0740849323, +4 0741499417 mail: office@rra.ro	
Revizie:	
03.00.00. 02.00.00. 01.00.00.	
Specificație: Specialist R.U.R.: arh. Alexandru Rugescu	Semnătura
Proiectat: arh. Răzvan Rugescu	
Intocmit: arh. Răzvan Rugescu	
Proiect nr.: 01/2024	Faza: P.U.Z.
Verificator/Expert:	Semnătura
Ref./Expert. Nr./Data:	
Toate informațiile de autor privind proiectul documentat sunt în posesia exclusivă și proprietate intelectuală a beneficiarului. Beneficiarul este responsabil de integritatea și acuratețea informațiilor prezentate în acest document. Orice replicare, reproducere sau utilizare, total sau parțial, fără a obține autorizația scrisă, reprezintă o încălcare a legii și poate duce la acțiuni legale în justiție.	
Titlu planșă:	
SITUAȚIA EXISTENȚĂ	
Data:	Scara:
2025	1:500
U-01	