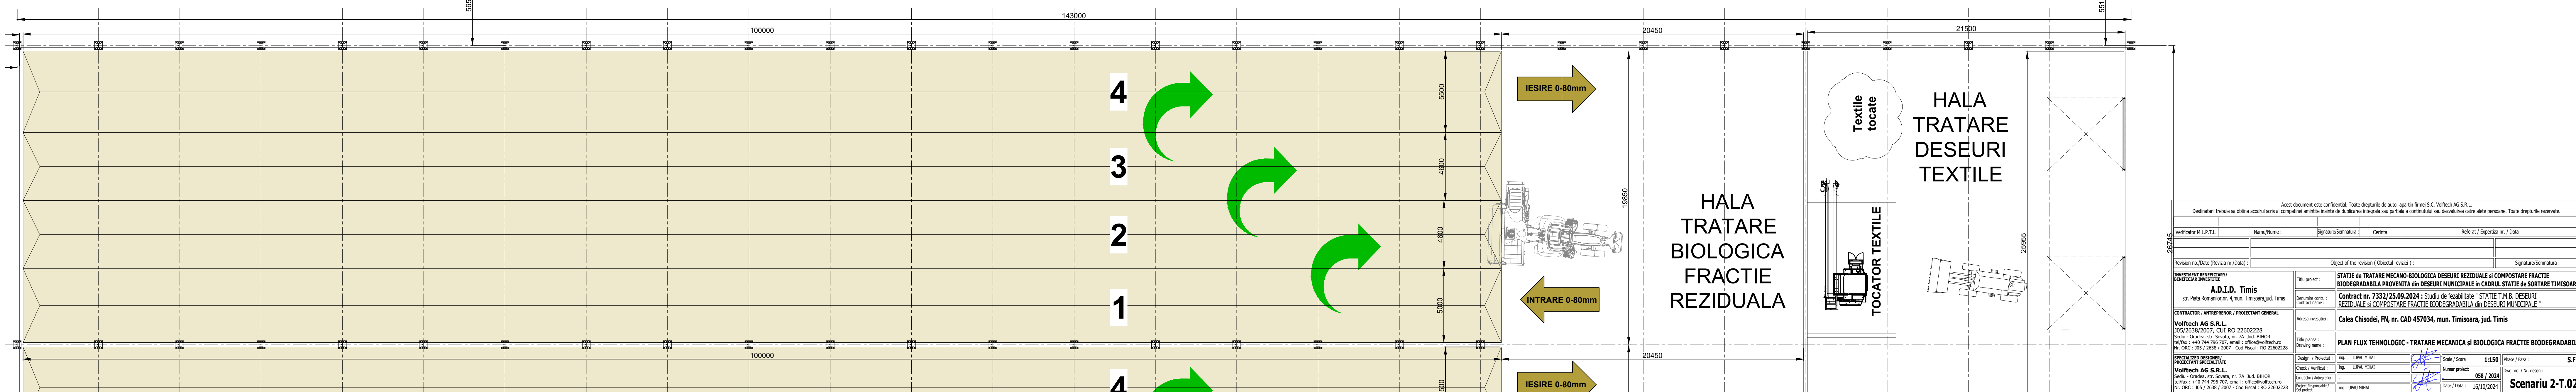
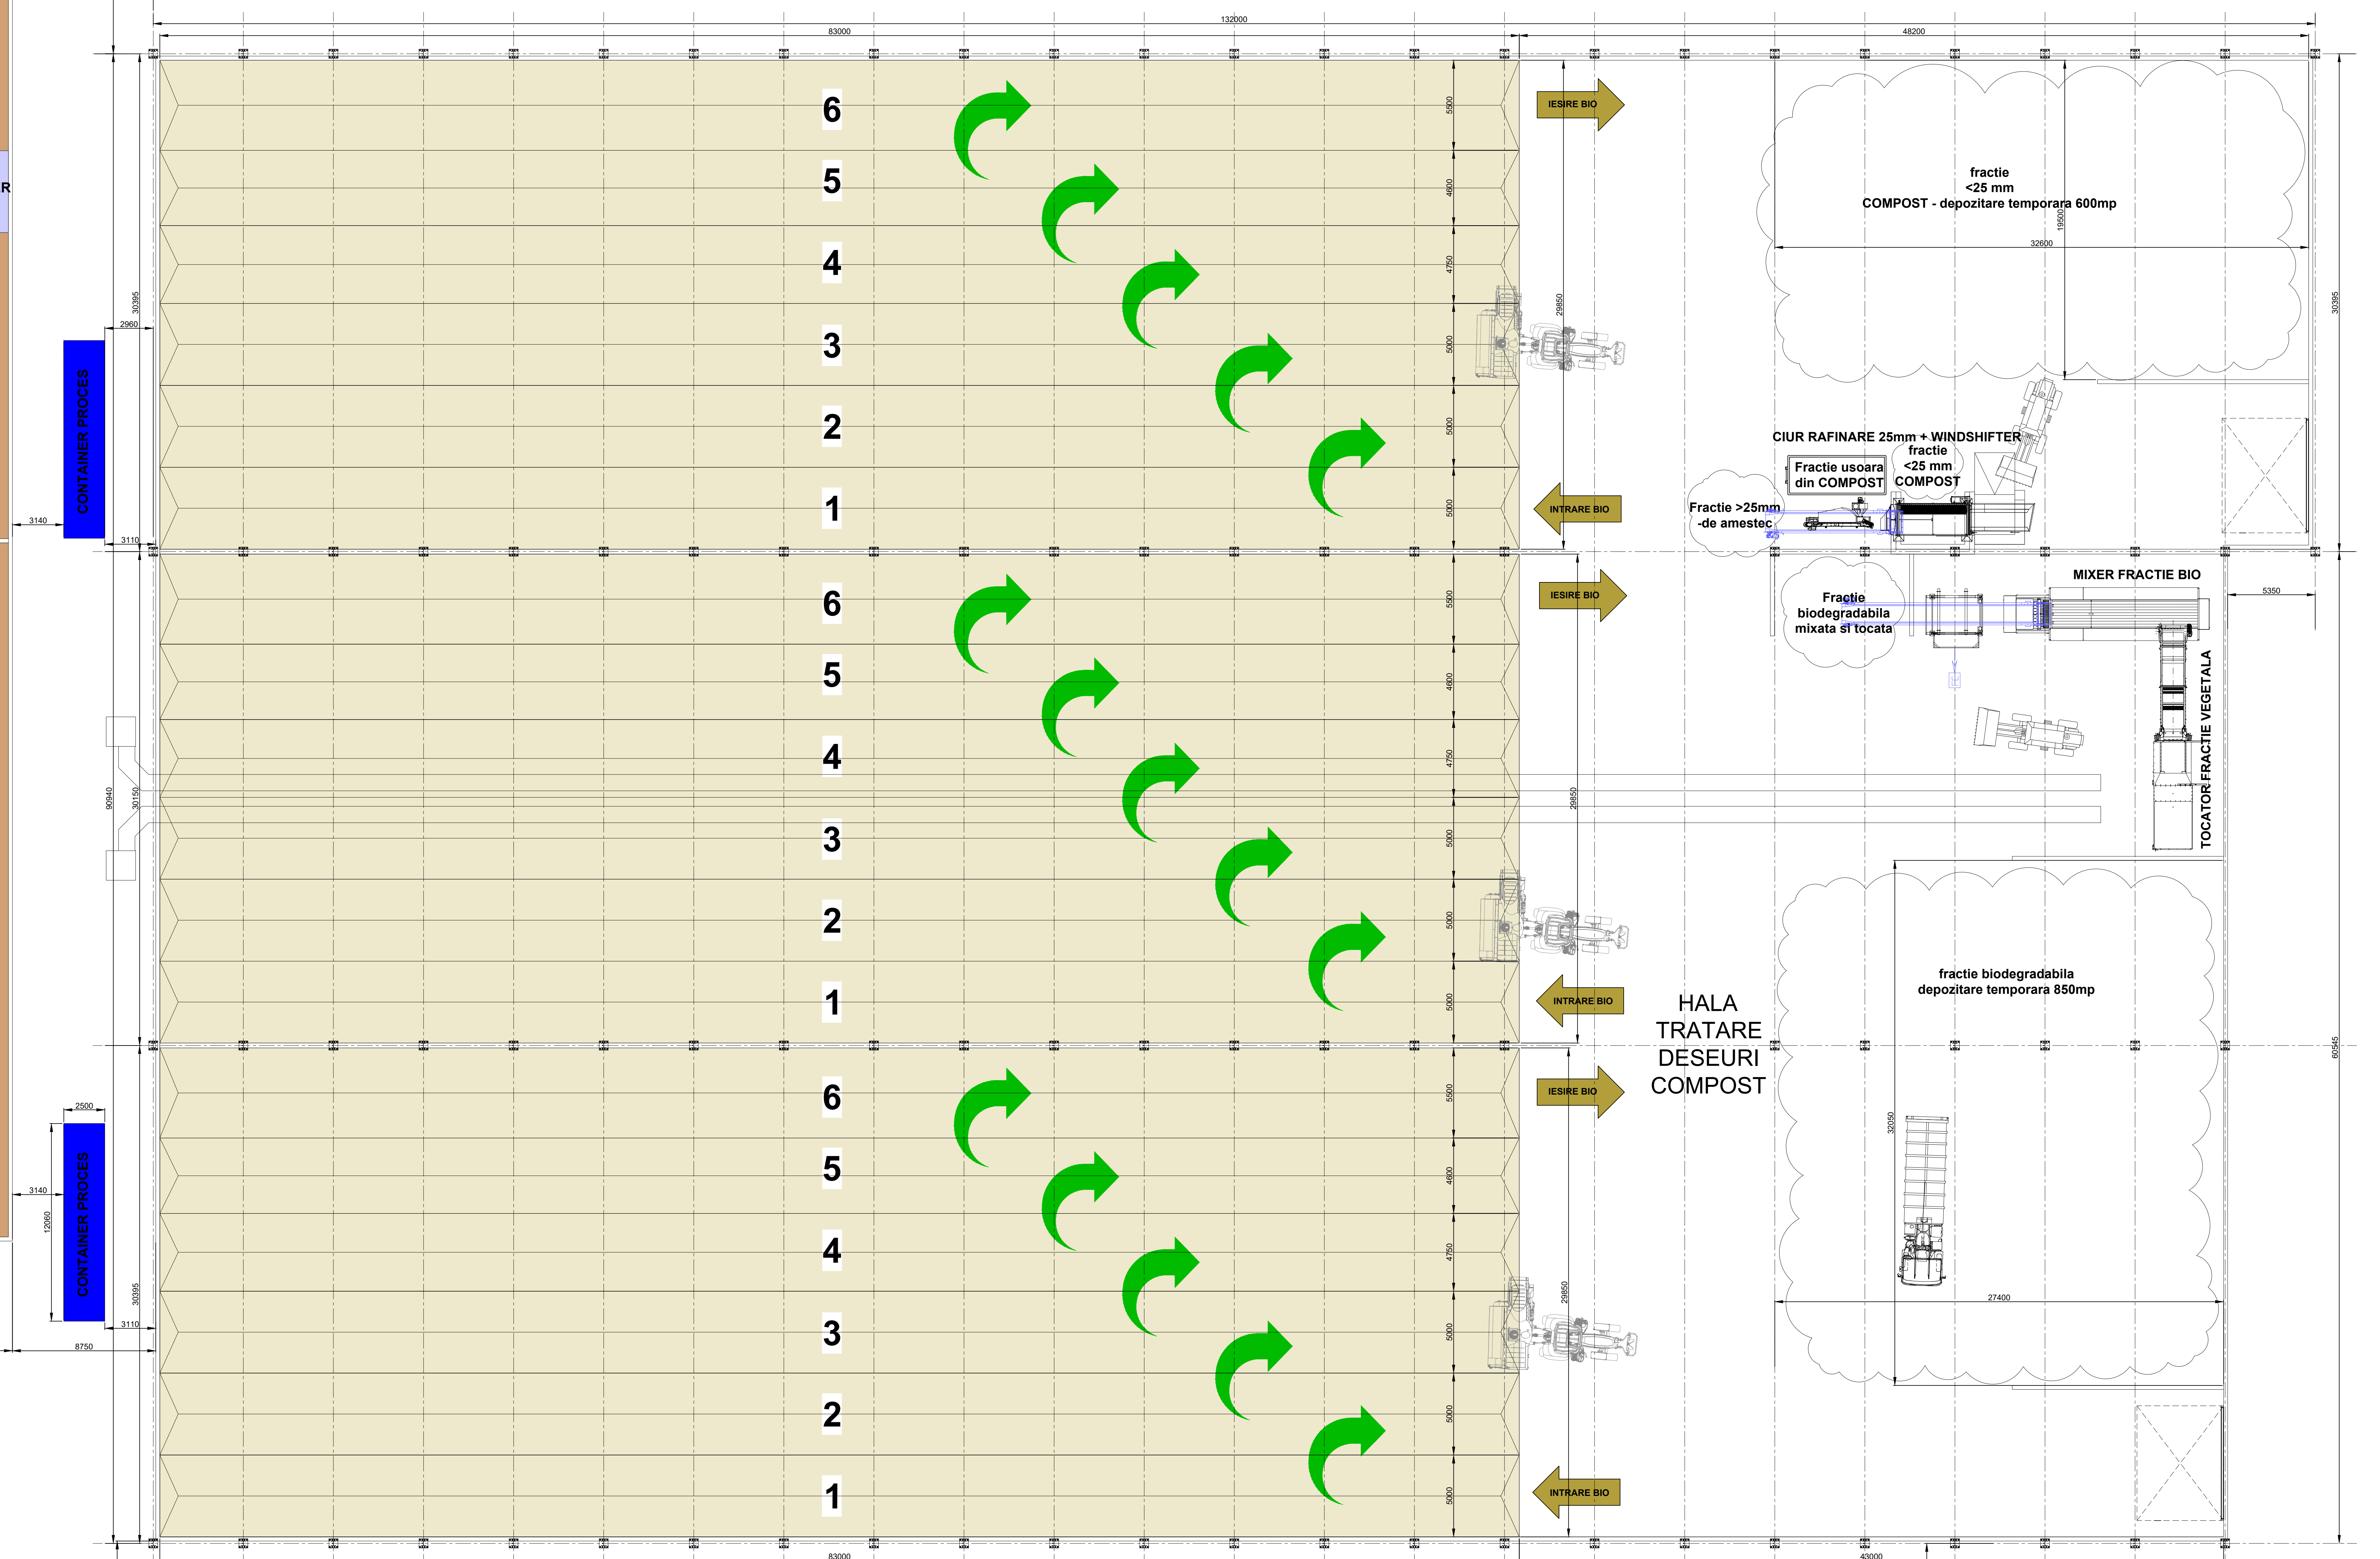


1270m²

SCRUBBER

1270m²

[illegible]