
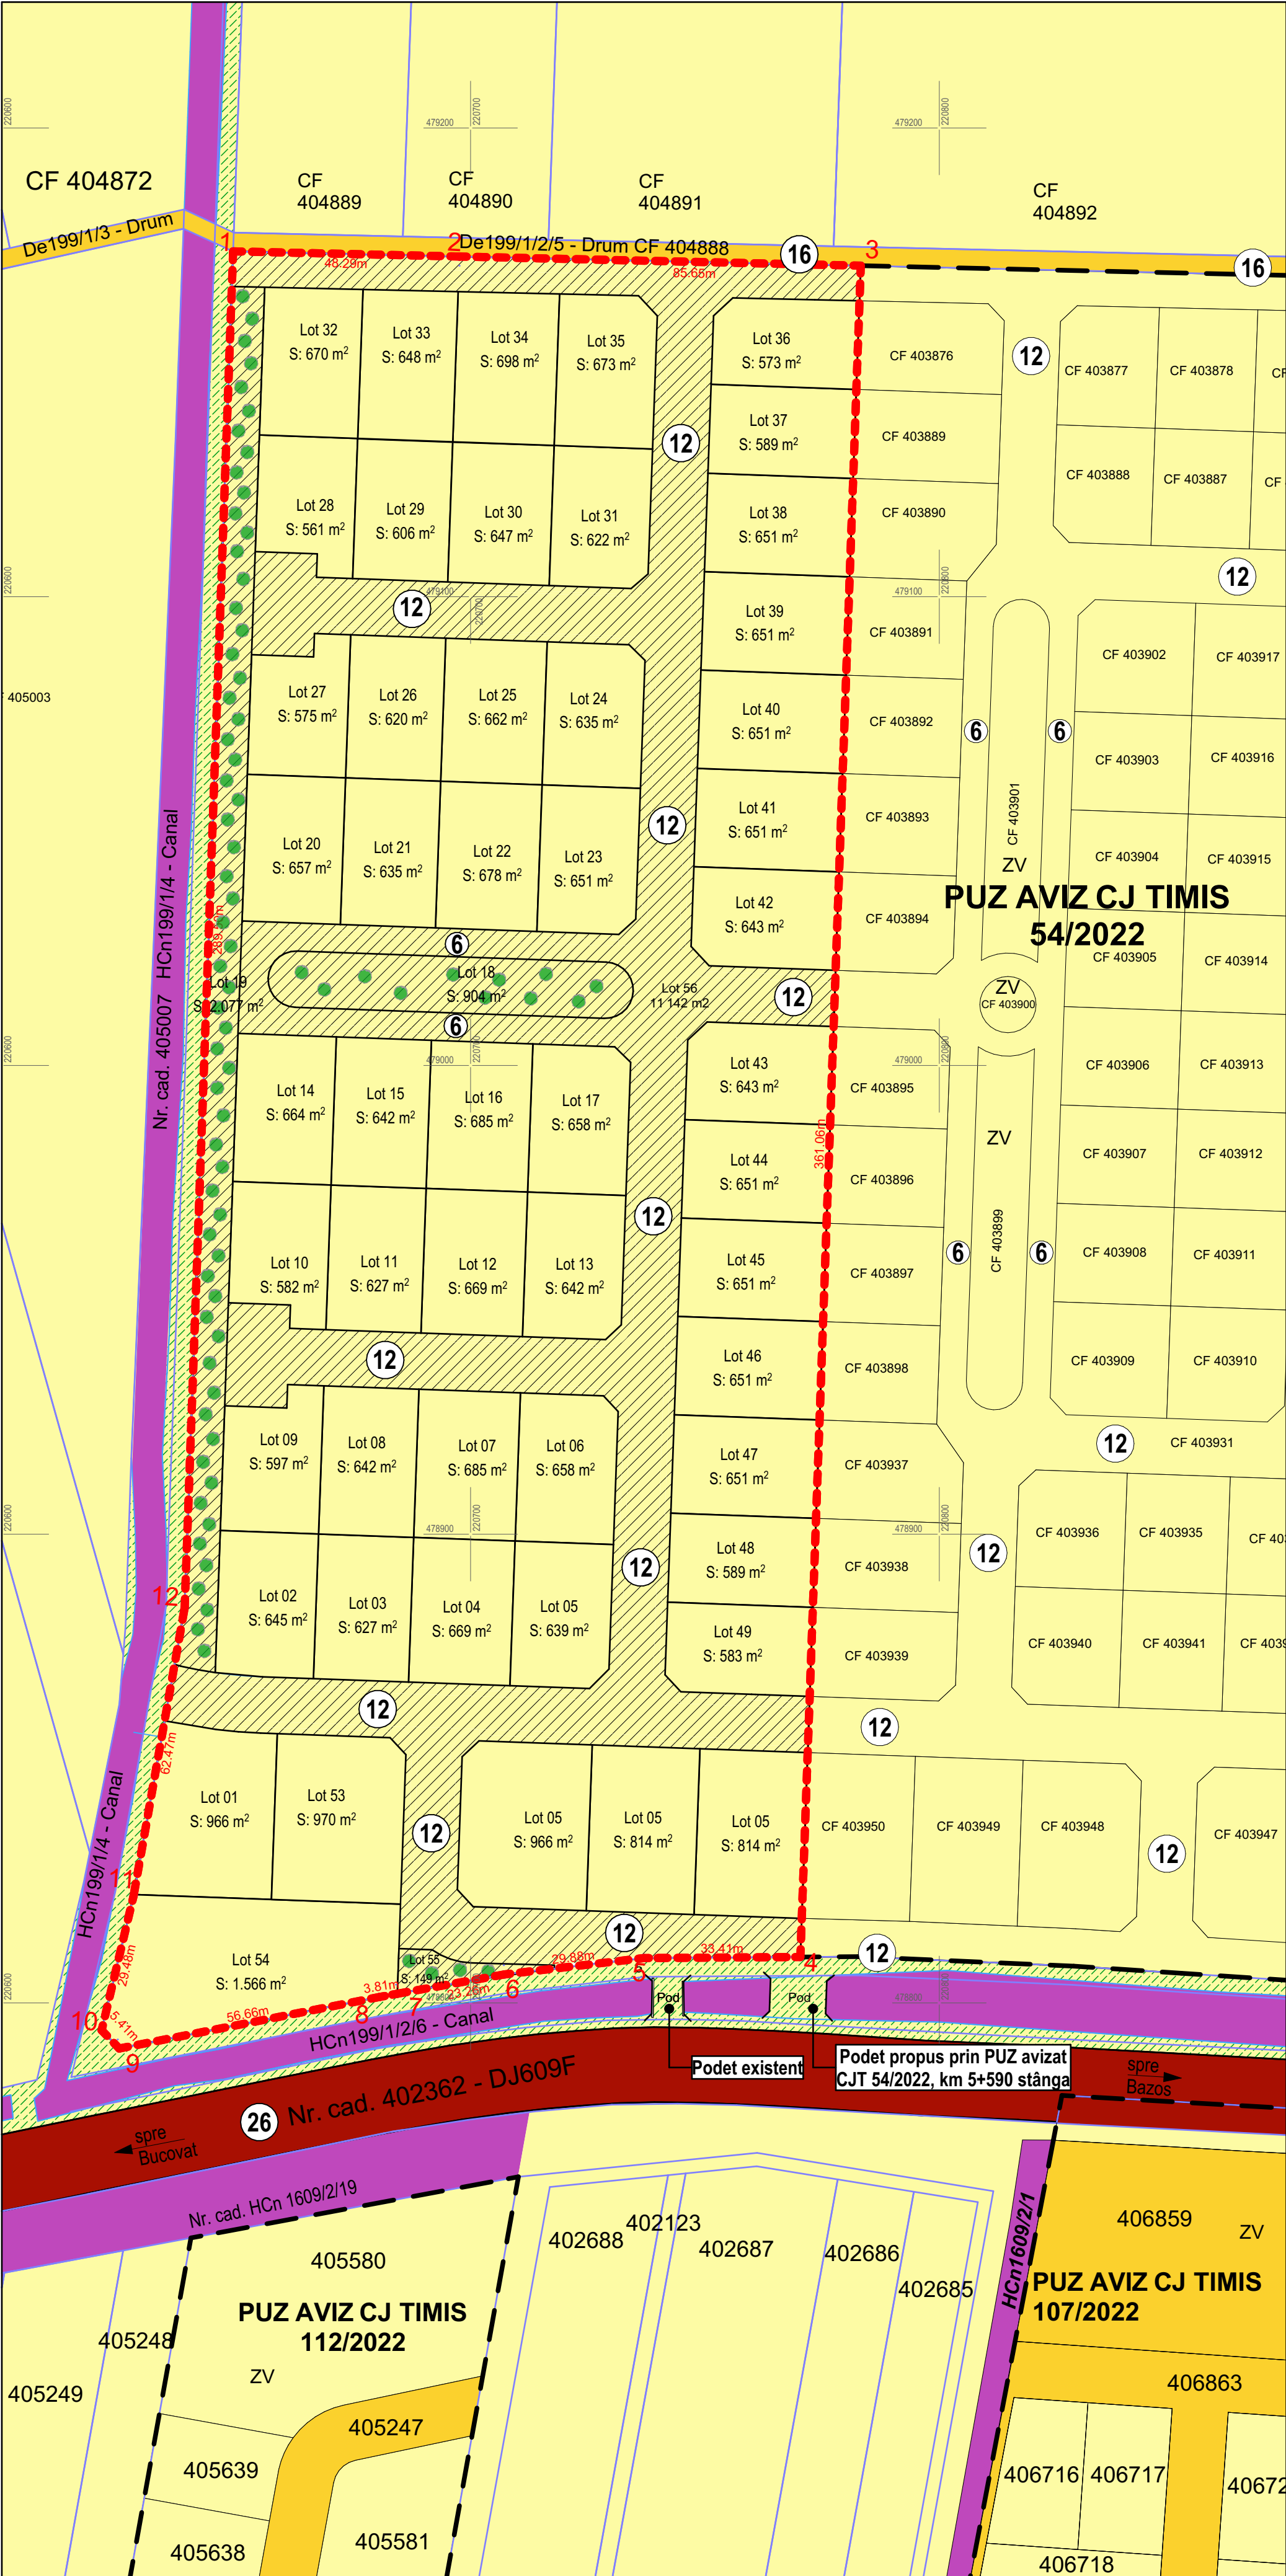


PLAN URBANISTIC ZONAL

P.U.Z. - LOCUINTE SI FUNCTIUNI COMPLEMENTARE
Comuna Bucovat, Localitatea Bazosu Nou CF 405008, CF405009, Jud. Timis, Romania

Situatia juridica a terenurilor

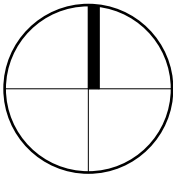

LEGENDA:

DELIMITARI	
	LIMITA DE PROPRIETATE TEREN PROPUȘ PENTRU A FI REGLEMENTAT PRIN PUZ
	LIMITA PUZ-URI APROBATE
	LIMITA PARCELE INSCRISE IN C.F. EXISTENTE
	LIMITA PARCELE DIN PUZ-URI APROBATE
	LIMITA PARCELE PROPUSE
PROPRIETATE PUBLICA	
	TERENURI PROPRIETATE PUBLICA DE INTERES LOCAL
	TERENURI PROPRIETATE PUBLICA DE INTERES NATIONAL
	DRUM JUDETEAN DJ692A
PROPRIETATE PRIVATA	
	TERENURI PROPRIETATE PRIVATA A PERSOANELOR FIZICE SAU JURIDICE
CIRCULATIA TERENURILOR	
	TERENURI PROPRIETATE PRIVATA CARE SE INTENTIONEAZA A FI TRECUTE IN DOMENIUL PUBLIC
	TERENURI PROPRIETATE PRIVATA CARE SE INTENTIONEAZA A FI TRECUTE IN DOMENIUL PUBLIC CA SPATII VERZI
ZONA DE PROTECTIE SI SIGURANTA	
	ZONA PROTECTIE HCN
SIMBOLURI	
	LATIME PROFILE STRADALE
	PODET

BILANȚ TERITORIAL	EXISTENT		PROPUȘ	
	mp		mp	%
SUPRAFATA TEREN	50 000		50 000	100%
TERENURI PROPRIETATE PRIVATA A PERSOANELOR JURIDICE			35 729,00	71.45
TERENURI CE SE INTENTIONEAZA A FI TRECUTE IN DOMENIUL PUBLIC			13 271,00	28.55
TOTAL			50 000	100

Inventar de coordonate - puncte de contur
Sistem Stereografic 1970

Nr. Pct.	N (X) [m]	E (Y) [m]
1	479173.681	220649.342
2	479172.580	220697.617
3	479170.628	220783.248
4	478809.798	220770.362
5	478809.574	220736.952
6	478806.092	220707.273
7	478801.966	220684.382
8	478801.291	220680.633
9	478790.280	220625.050
10	478794.173	220621.300
11	478822.852	220628.111
12	478884.361	220639.010

- Situatie juridica a terenurilor -

Sc 1:1000

EXPERT				RAPORT DE EXPERTIZA NR.	
VERIFICATOR				REFERAT NR.	
EXPERT VERIFICATOR	NUMELE	CERINTA	SEMNATURA	REFERAT/ EXPERTIZA NR./ DATA	
	S.C. Building Project Concept S.R.L. a concept, a project and a building with style Inregistrata la Oficiul Registrului Comertului Timis sub nr J35/1320/2016 Cod Fiscal Nr. 36013060 Contact :0723573535			BENEFICIAR: Băluț Constantin-Olimpiu, Băluț Adriana, Turza Codruta Teodora AMPLASAMENT: Comuna Bucovat, Localitatea Bazosu Nou CF 405008, CF405009, Jud. Timis, Romania	Pr. Nr. 176/2023
SEF PROIECT	arh. Boldog Elemer		SCARA: 1:1000	TITLU PROIECT: P.U.Z. - LOCUINTE SI FUNCTIUNI COMPLEMENTARE	FAZA P.U.Z.
PROIECTAT	arh. Boldog Elemer			DENUMIRE PLANSA: Situatie juridica a terenurilor	Nr. Pl. A.06
DESENAT	arh. Cojocaru Oana		DATA: 07/2023		