



SCHITA DE IDENTIFICARE
PRIVIND IMOBILUL SITUAT IN LOC. GURAHONT, STR. CRISAN, NR. 4, UAT GURAHONT, JUD. ARAD,
- LOT 1 -

ADRESA			PROPRIETAR	CONFORM C.F.		CONFORM MASURATORI SUPRAFATA (mp.)	OBSERVATII
LOC.	STR.	NR.		NR. TOPOGRAFIC	SUPRAFATA (mp.)		
GURAHONT	CRISAN	4	COMUNA GURAHONT	130-134/3	-----	1.462	LOT 1-TEREN INTRAVILAN PARTIAL IMPREJMUIT CU GARD BETON CU C1-CENTRALA TERMICA-P, SI C2-CENTRALA UAMS-P
TOTAL:				*	-----	1.462	*

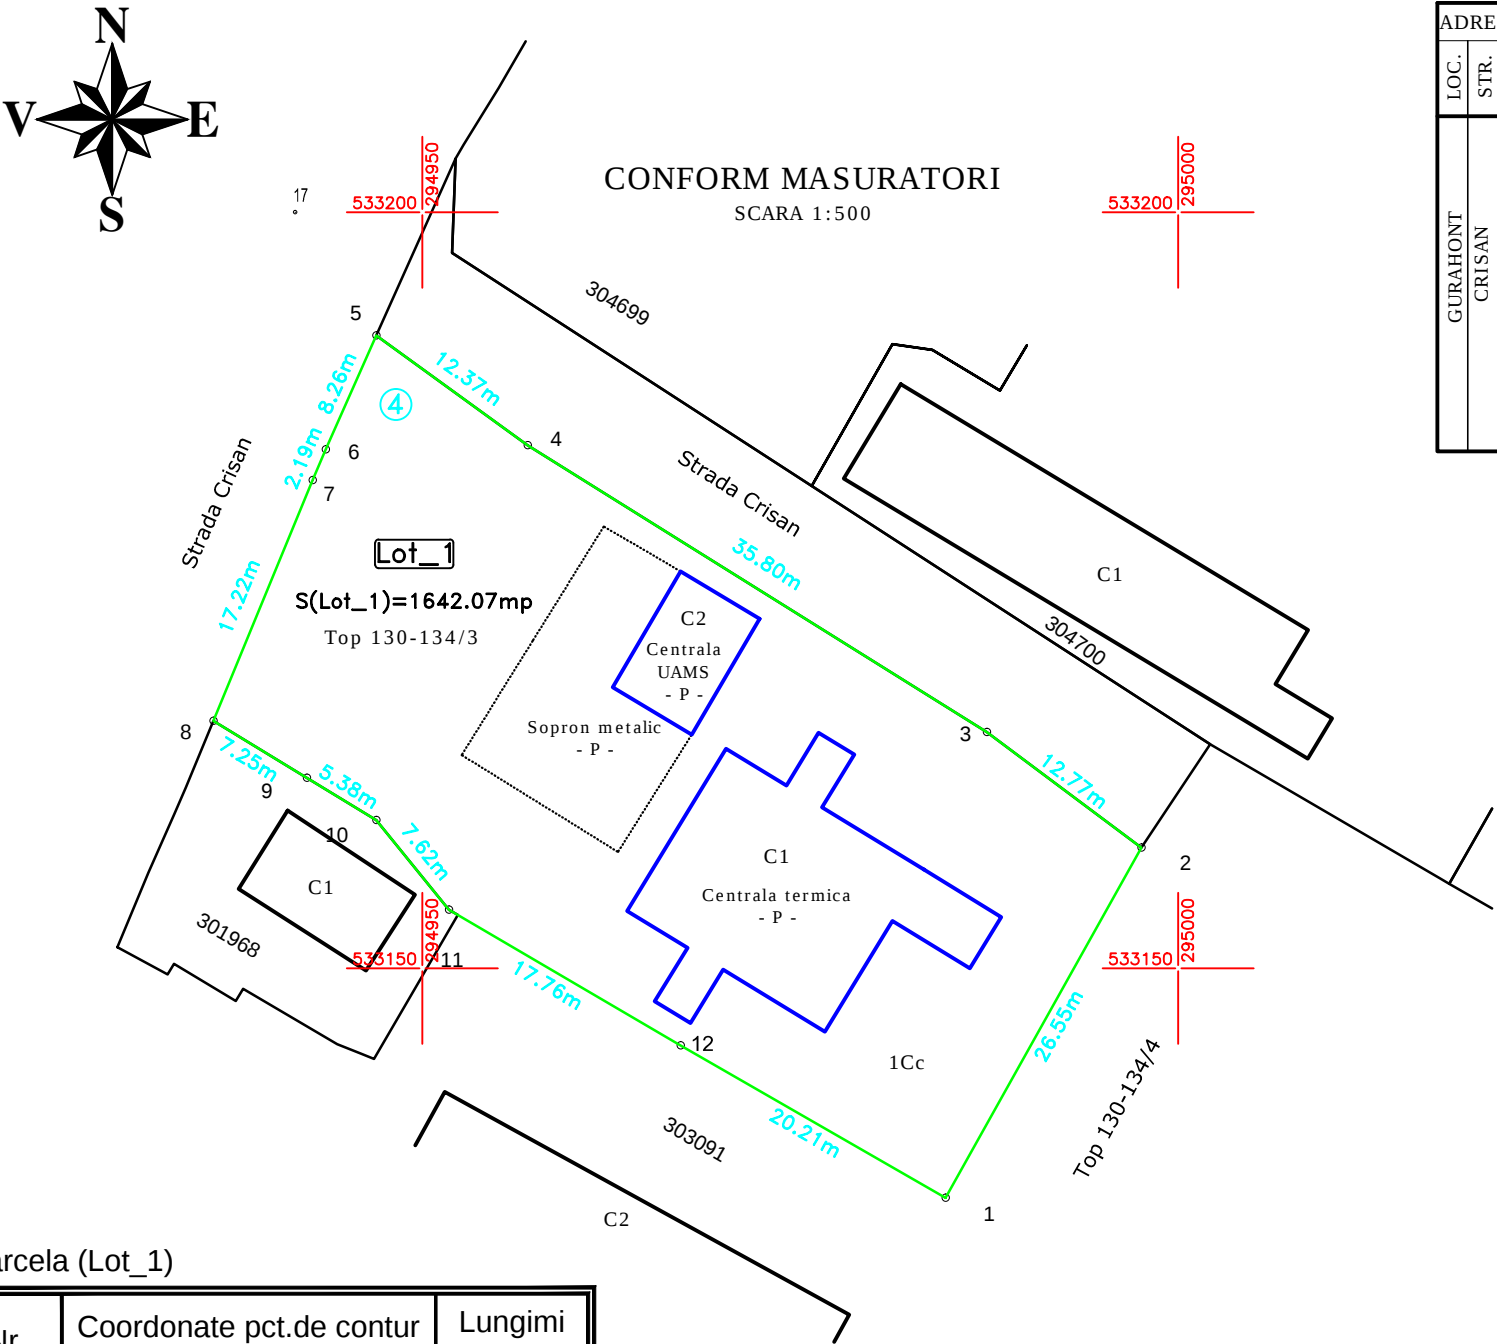

Parcela (Lot_1)

Nr. Pct.	Coordonate pct.de contur		Lungimi laturi D(i,i+1)
	X [m]	Y [m]	
1	533134.814	294984.597	26.550
2	533157.981	294997.565	12.766
3	533165.626	294987.341	35.805
4	533184.585	294956.968	12.374
5	533191.850	294946.951	8.260
6	533184.301	294943.599	2.190
7	533182.287	294942.738	17.225
8	533166.366	294936.164	7.250
9	533162.593	294942.355	5.384
10	533159.791	294946.952	7.624
11	533153.873	294951.759	17.762
12	533144.898	294967.087	20.206
S(Lot_1)=1642.07mp P=173.396m			

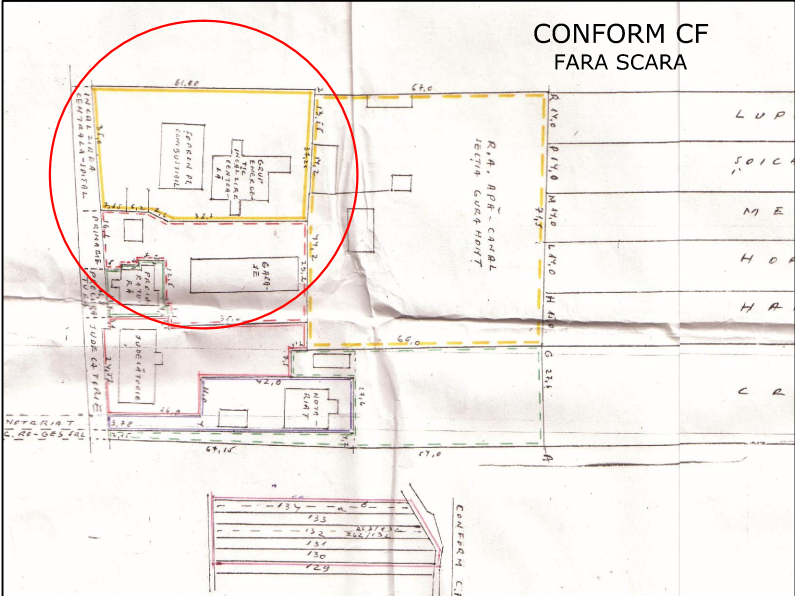

EXECUTANT:				BENEFICIAR	
P.F. DAMACUS GHEORGHE				COMUNA GURAHONT	
Certificat de autorizare: seria RO-B-F NR 0859				LOC. GURAHONT, UAT GURAHONT, JUD. ARAD	
MASURAT	Damacus Gheorghe		Scara	SCHITA DE IDENTIFICARE PRIVIND IMOBILUL SITUAT IN LOC. GURAHONT, STR. CRISAN, NR. 4, UAT GURAHONT, JUD. ARAD, - LOT 1 - - Centrala termica -	
DESENAT	Damacus Gheorghe		1:500		
VERIFICAT	Damacus Gheorghe		1:2.000		
			Feb. 2024		