

PLAN DE AMPLASAMENT

- Canal colector inchis scurgere ape pluviale -

Suprafata masurata	Adresa imobilului
45 mp	sat Cornetu, Tarla 32, Parcelele 2137/1, 2138/1, jud. Ilfov
UAT	Cornetu

Legenda:


- Limita canal colector
- Gard de plasa

Parcela (1CC)

Nr. Pct.	Coordonate pct.de contur		Lungimi laturi D(i,i+1)
	Y [m]	X [m]	
1	575051.9395	316139.2493	0.601
2	575051.4267	316138.9368	8.399
3	575047.3605	316146.2862	20.902
4	575037.7278	316164.8361	10.446
5	575047.0702	316169.5083	6.442
6	575044.5969	316175.4569	3.823
7	575043.0557	316178.9558	12.541
8	575038.1070	316190.4793	12.309
9	575033.2620	316201.7945	0.600
10	575033.8323	316201.9810	12.255
11	575038.6583	316190.7160	12.538
12	575043.6059	316179.1951	3.827
13	575045.1485	316175.6930	7.008
14	575047.8390	316169.2220	10.396
15	575038.5410	316164.5720	20.285
16	575047.8893	316146.5697	8.366

S(1CC)=44.84mp P=150.738m

str. Garoafei

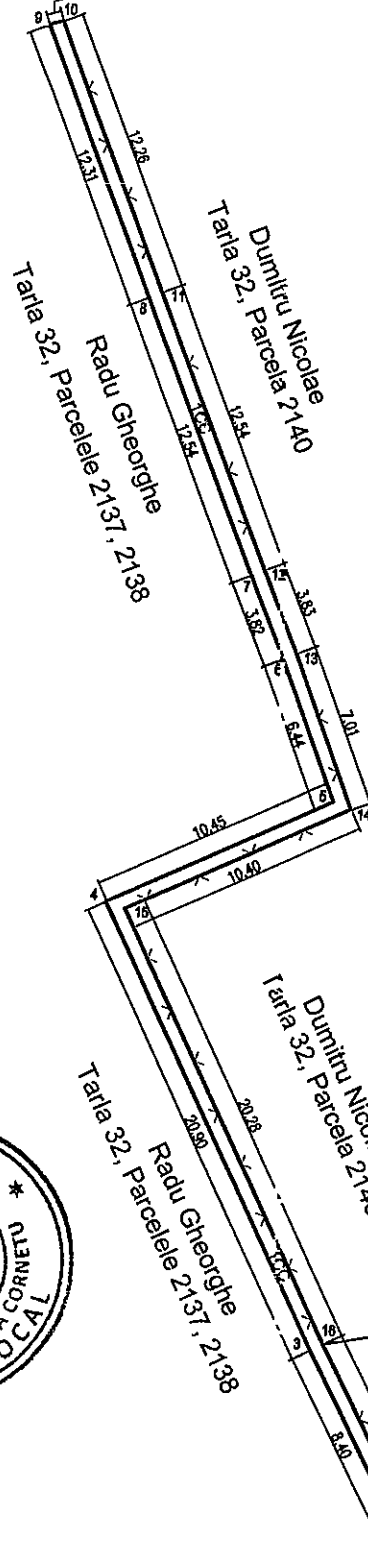

PRESEDINTE DE SEDINTA,
Ionescu Ion

[Signature]



nr. cad. 2162
nr. cadastral 2162

CONTRASEMNEAZA,
SECRETAR GENERAL,
Dumitru Nicolae