


Plan de amplasament si delimitare a imobilului
Scara 1: 500

Nr. cadastral	Suprafata masurata (mp)	Adresa imobilului
27554	669 mp	Comuna Cornu Sat Cornu de sus , Aleea Valea Sinoiului, intravilan, judetul Prahova
Cartea Funciara nr.	UAT	Cornu

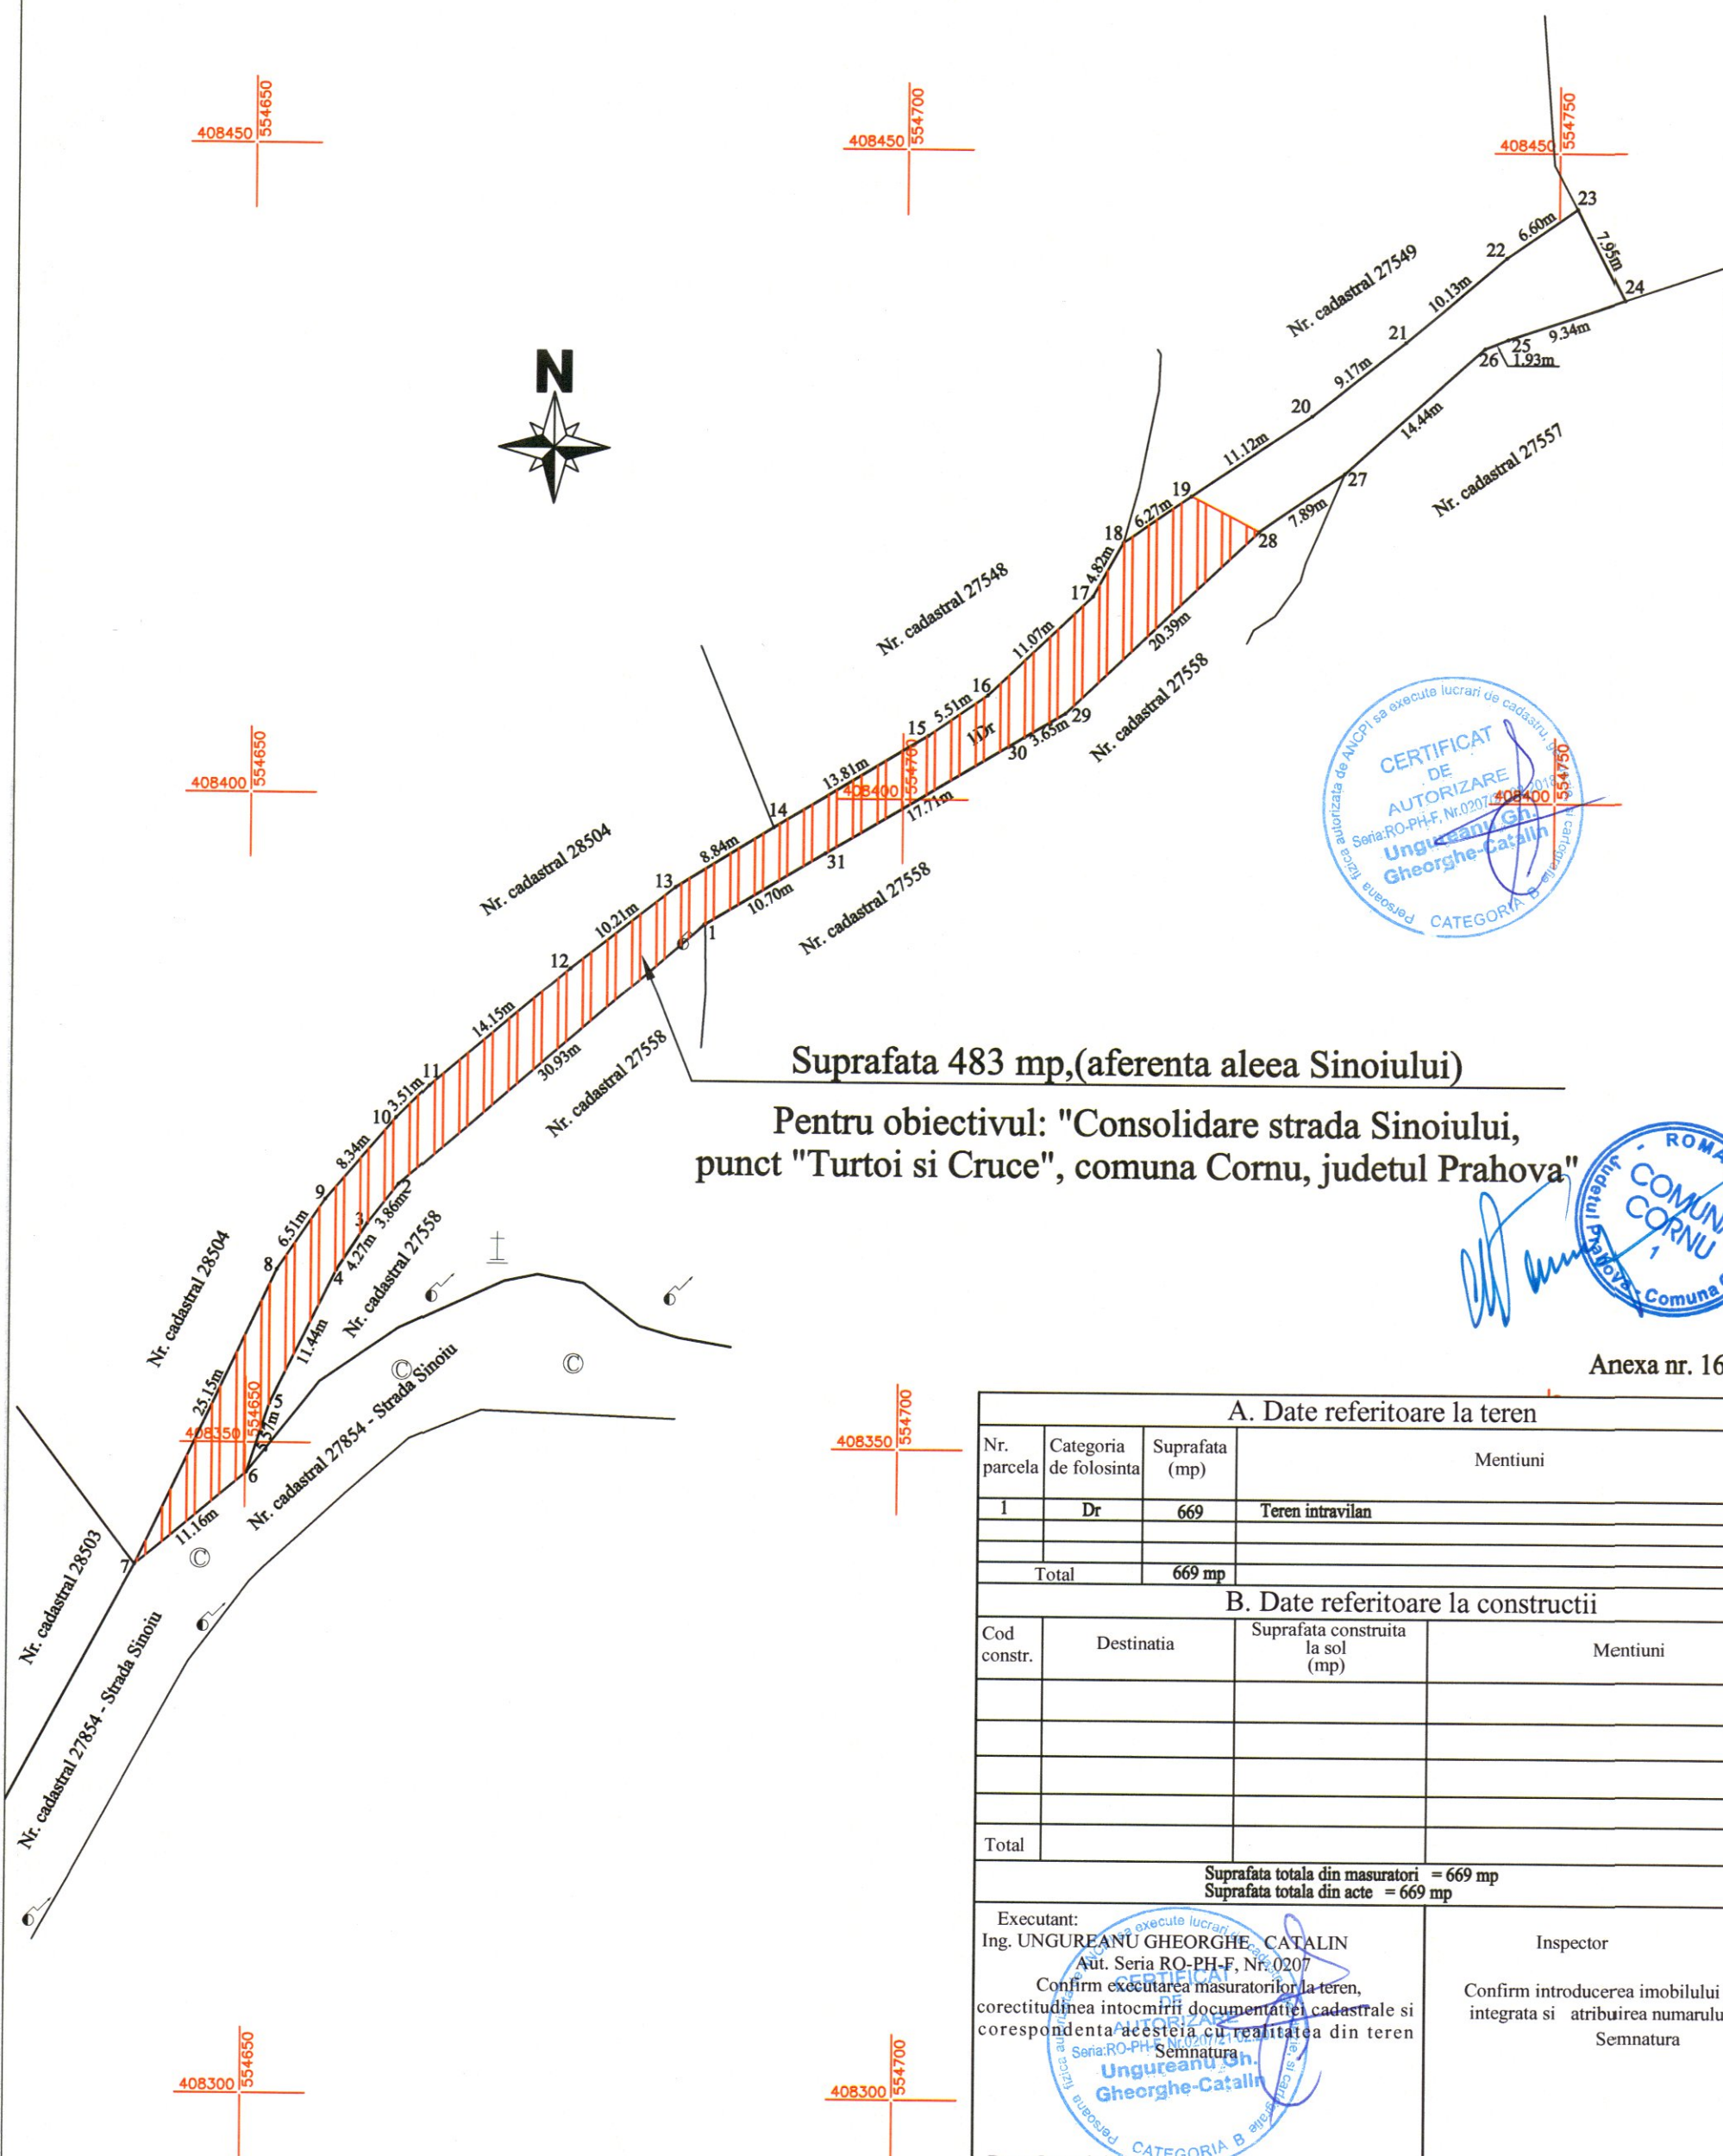

Anexa nr. 16

A. Date referitoare la teren			
Nr. parcela	Categoria de folosinta	Suprafata (mp)	Mentuni
1	Dr	669	Teren intravilan
Total		669 mp	
B. Date referitoare la constructii			
Cod constr.	Destinatia	Suprafata construita la sol (mp)	Mentuni
Total			
Suprafata totala din masuratori = 669 mp Suprafata totala din acte = 669 mp			
Executant: Ing. UNGUREANU GHEORGHE CATALIN Aut. Seria RO-PH-F, Nr. 0207 Confirm executarea masuratorilor la teren, corectitudinea intocmirii documentatiei cadastrale si corespondenta acesteia cu realitatea din teren Semnatura 		Inspector Confirm introducerea imobilului in baza de date integrata si atribuirea numarului cadastral Semnatura 	
Data: Octombrie 2023		Data:	