

PLAN DE SITUATIE TOPOGRAFIC

Scara 1:500


-intravilan-

Parcela (1)

Nr. Pct.	Coordonate pct.de contur		Lungimi laturi D(i,i+1)
	X [m]	Y [m]	
1	397995.454	530232.964	1.942
2	397993.539	530233.288	1.392
3	397992.405	530234.096	14.189
4	397980.454	530241.745	14.652
5	397968.329	530249.971	8.749
6	397960.941	530254.657	7.248
7	397956.567	530248.878	2.502
8	397955.057	530246.883	22.573
9	397941.569	530228.783	12.388
10	397934.183	530218.838	9.683
11	397928.293	530211.153	0.631
12	397927.941	530210.629	5.397
13	397926.604	530205.400	8.577
14	397924.337	530197.128	17.615
15	397918.442	530180.529	5.456
16	397916.456	530175.447	12.758
17	397928.000	530170.015	4.058
18	397931.689	530171.705	4.465
19	397935.844	530170.071	0.757
20	397936.133	530169.371	1.695
21	397937.362	530170.539	27.105
22	397957.018	530189.202	21.856
23	397973.027	530204.082	7.789
24	397978.639	530209.484	28.880
S(1)=3121.81mp P=242.358m			

Parcela (2)

Nr. Pct.	Coordonate pct.de contur		Lungimi laturi D(i,i+1)
	X [m]	Y [m]	
25	397987.597	530237.174	8.480
4	397980.454	530241.745	6.556
26	397975.029	530245.426	15.000
27	397965.958	530233.479	15.090
28	397978.540	530225.149	15.054
S(2)=225.13mp P=60.181m			

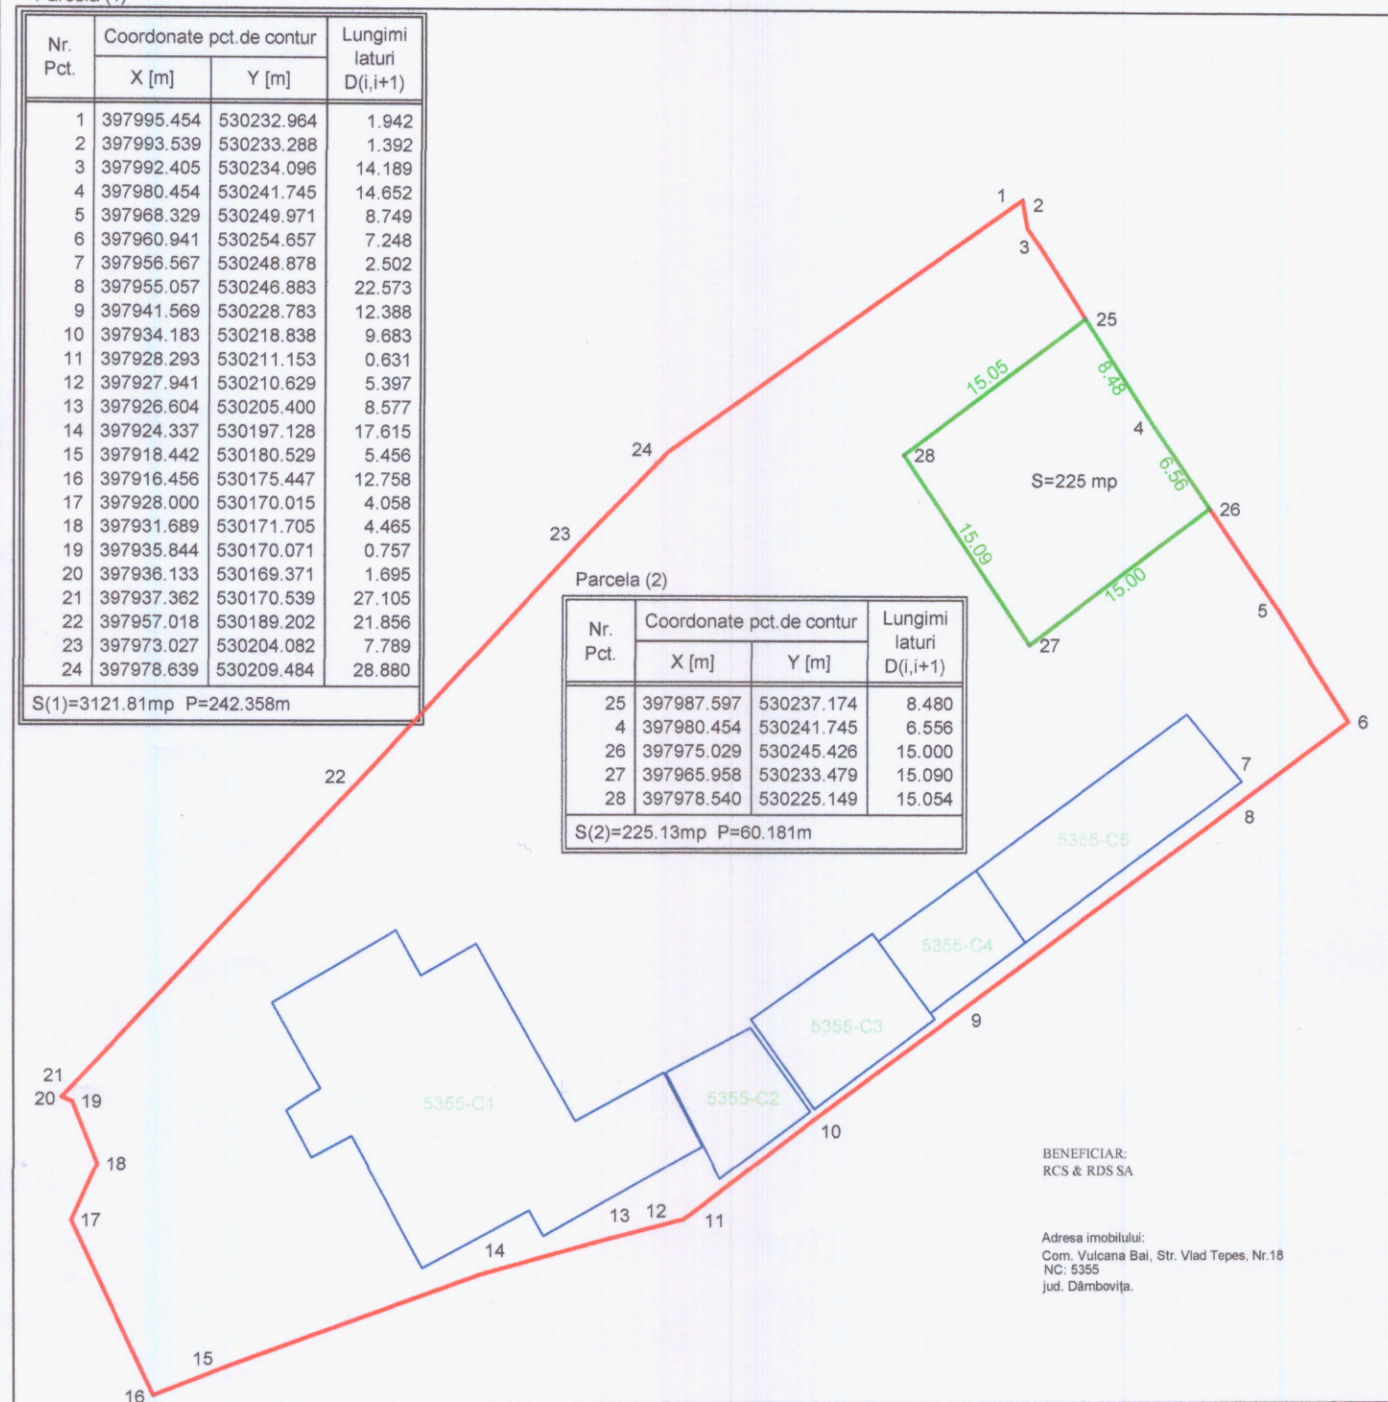

BENEFICIAR:
RCS & RDS SA

Adresa imobilului:
Com. Vulcana Bai, Str. Vlad Tepes, Nr.18
NC: 5355
jud. Dâmbovița.

Suprafata imobilului =225 mp

Suprafata studiata = 225 mp

**Cote determinate in sistem de referinta
Marea Neagra 1970**

LEGENDA:

- simbol punct
- 117 - denumire punct
- cota punct

EXECUTANT: CONSTANTINESCU NECULAE Certificat de Autorizare : SERIA RO-DB-F, NR 0011			DENUMIREA PROIECTULUI: CONSTRUIRE STATIE DE BAZA PENTRU SERVICII DE COMUNICATII ELECTRONICE		CONTRACT NR.
Ridicat	Constantinescu Neculae		Scara: 1:500	P.A.C. / D.T.A.C. RIDICARE TOPO - NIVELMENT	FAZA Studiu topografic
Desenat			DATA: 10.08.2021		Plansa nr. 1
Verificat					Exemplar