


Simbol	Denumirea zonei	Situatia existenta		Propunere	
		Ha	%	Ha	%
S.t.	Suprafata totala	3,790	100	3,790	100
UTR -D	Strazi (carosabil+trotoar)	0,532	-	0,576	20.60
	Drum(carosabil)	0,532	-	0,432	15.10
	Trotoar	-	-	0,144	5.50
UTR -L3.1	Suprafata constructibila	3,258	-	3,214	79.40

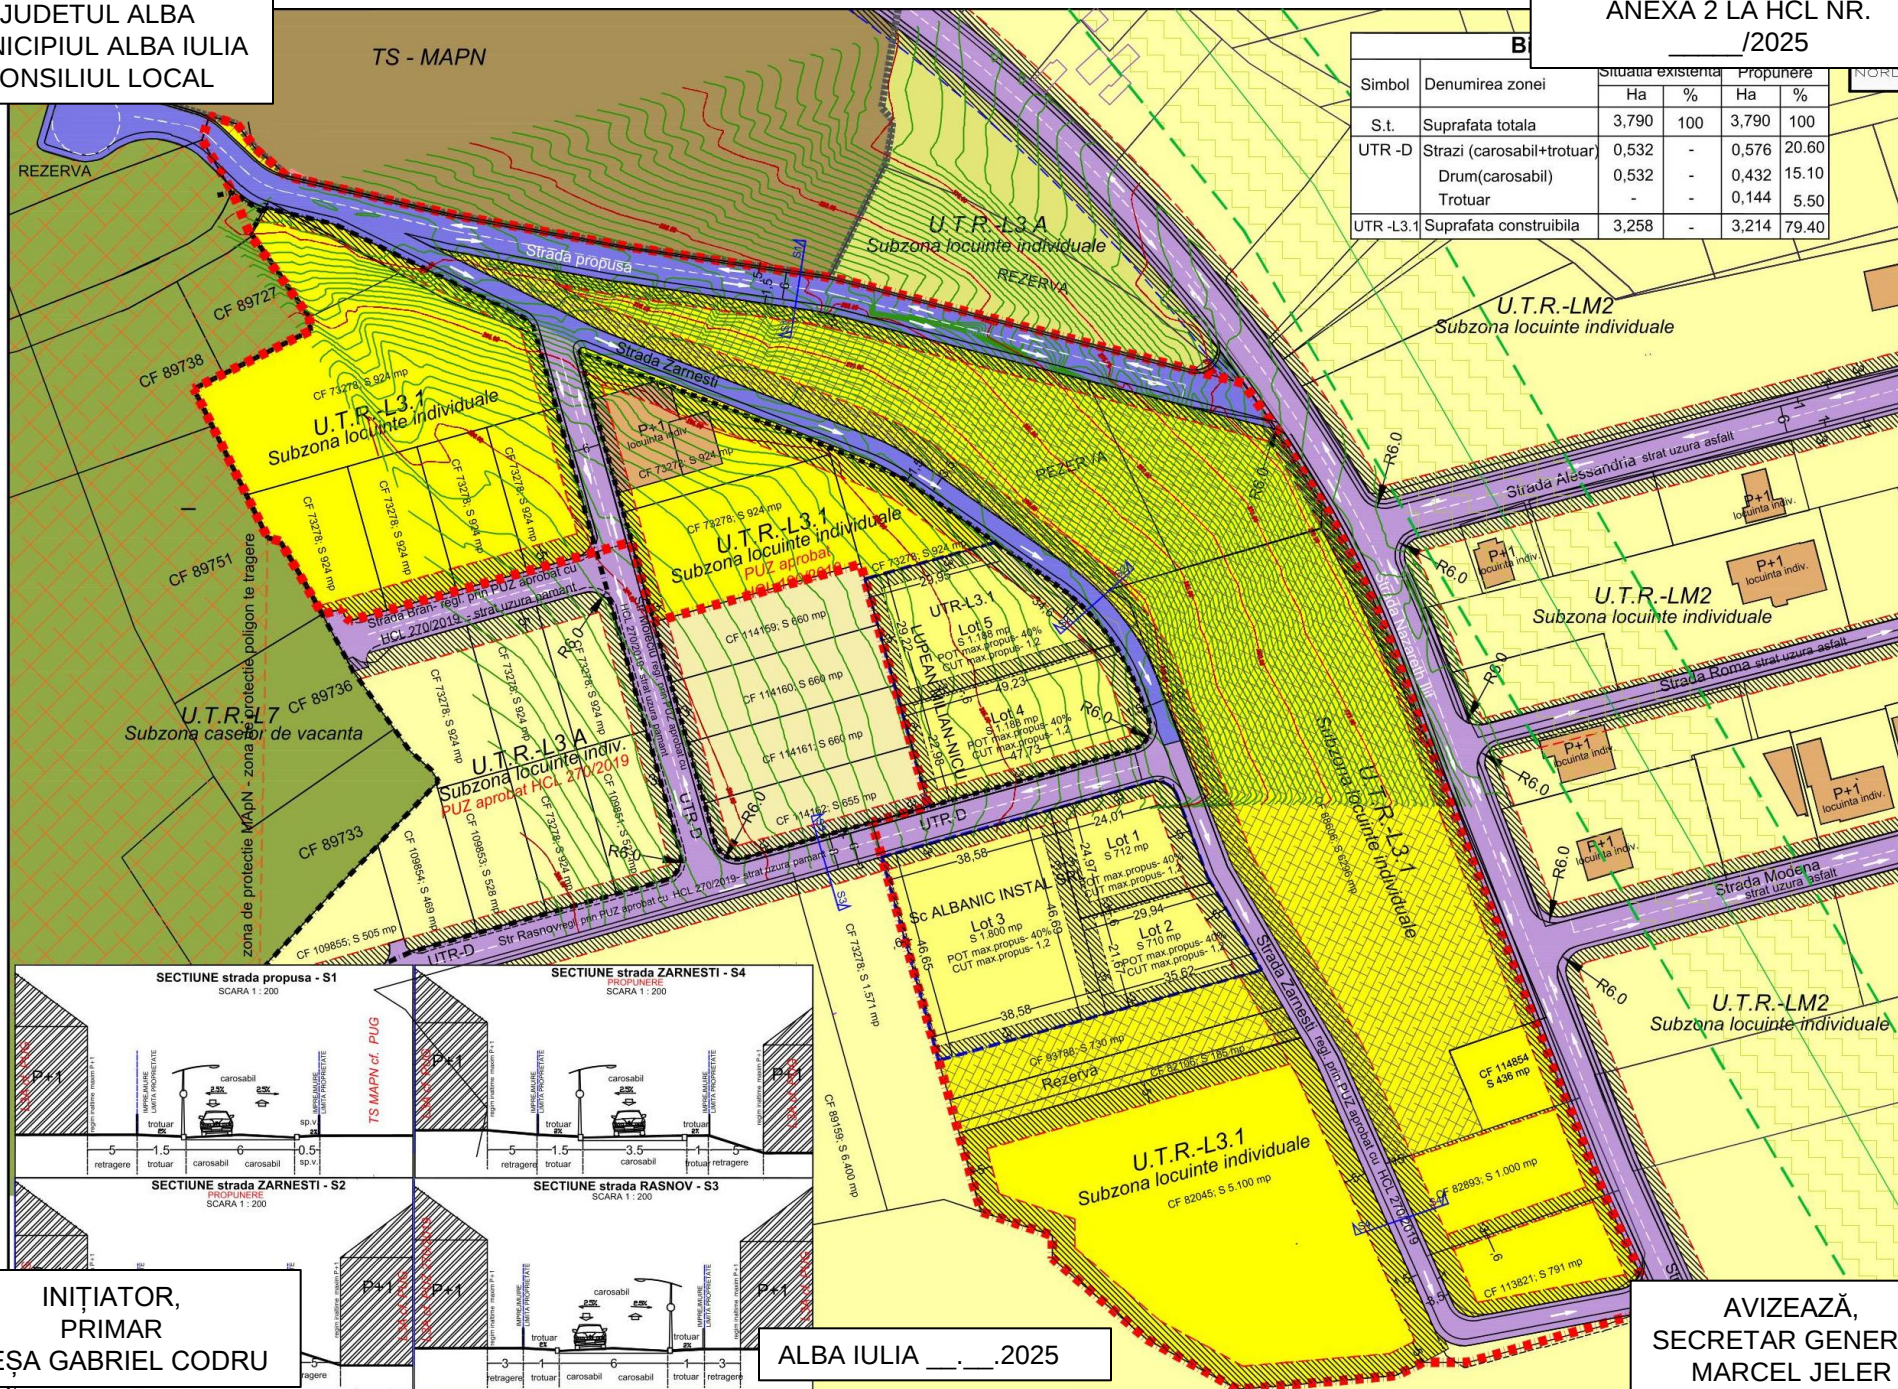

ALBA IULIA . .2025

AVIZEAZĂ,
SECRETAR GENERAL
MARCEL JELER