


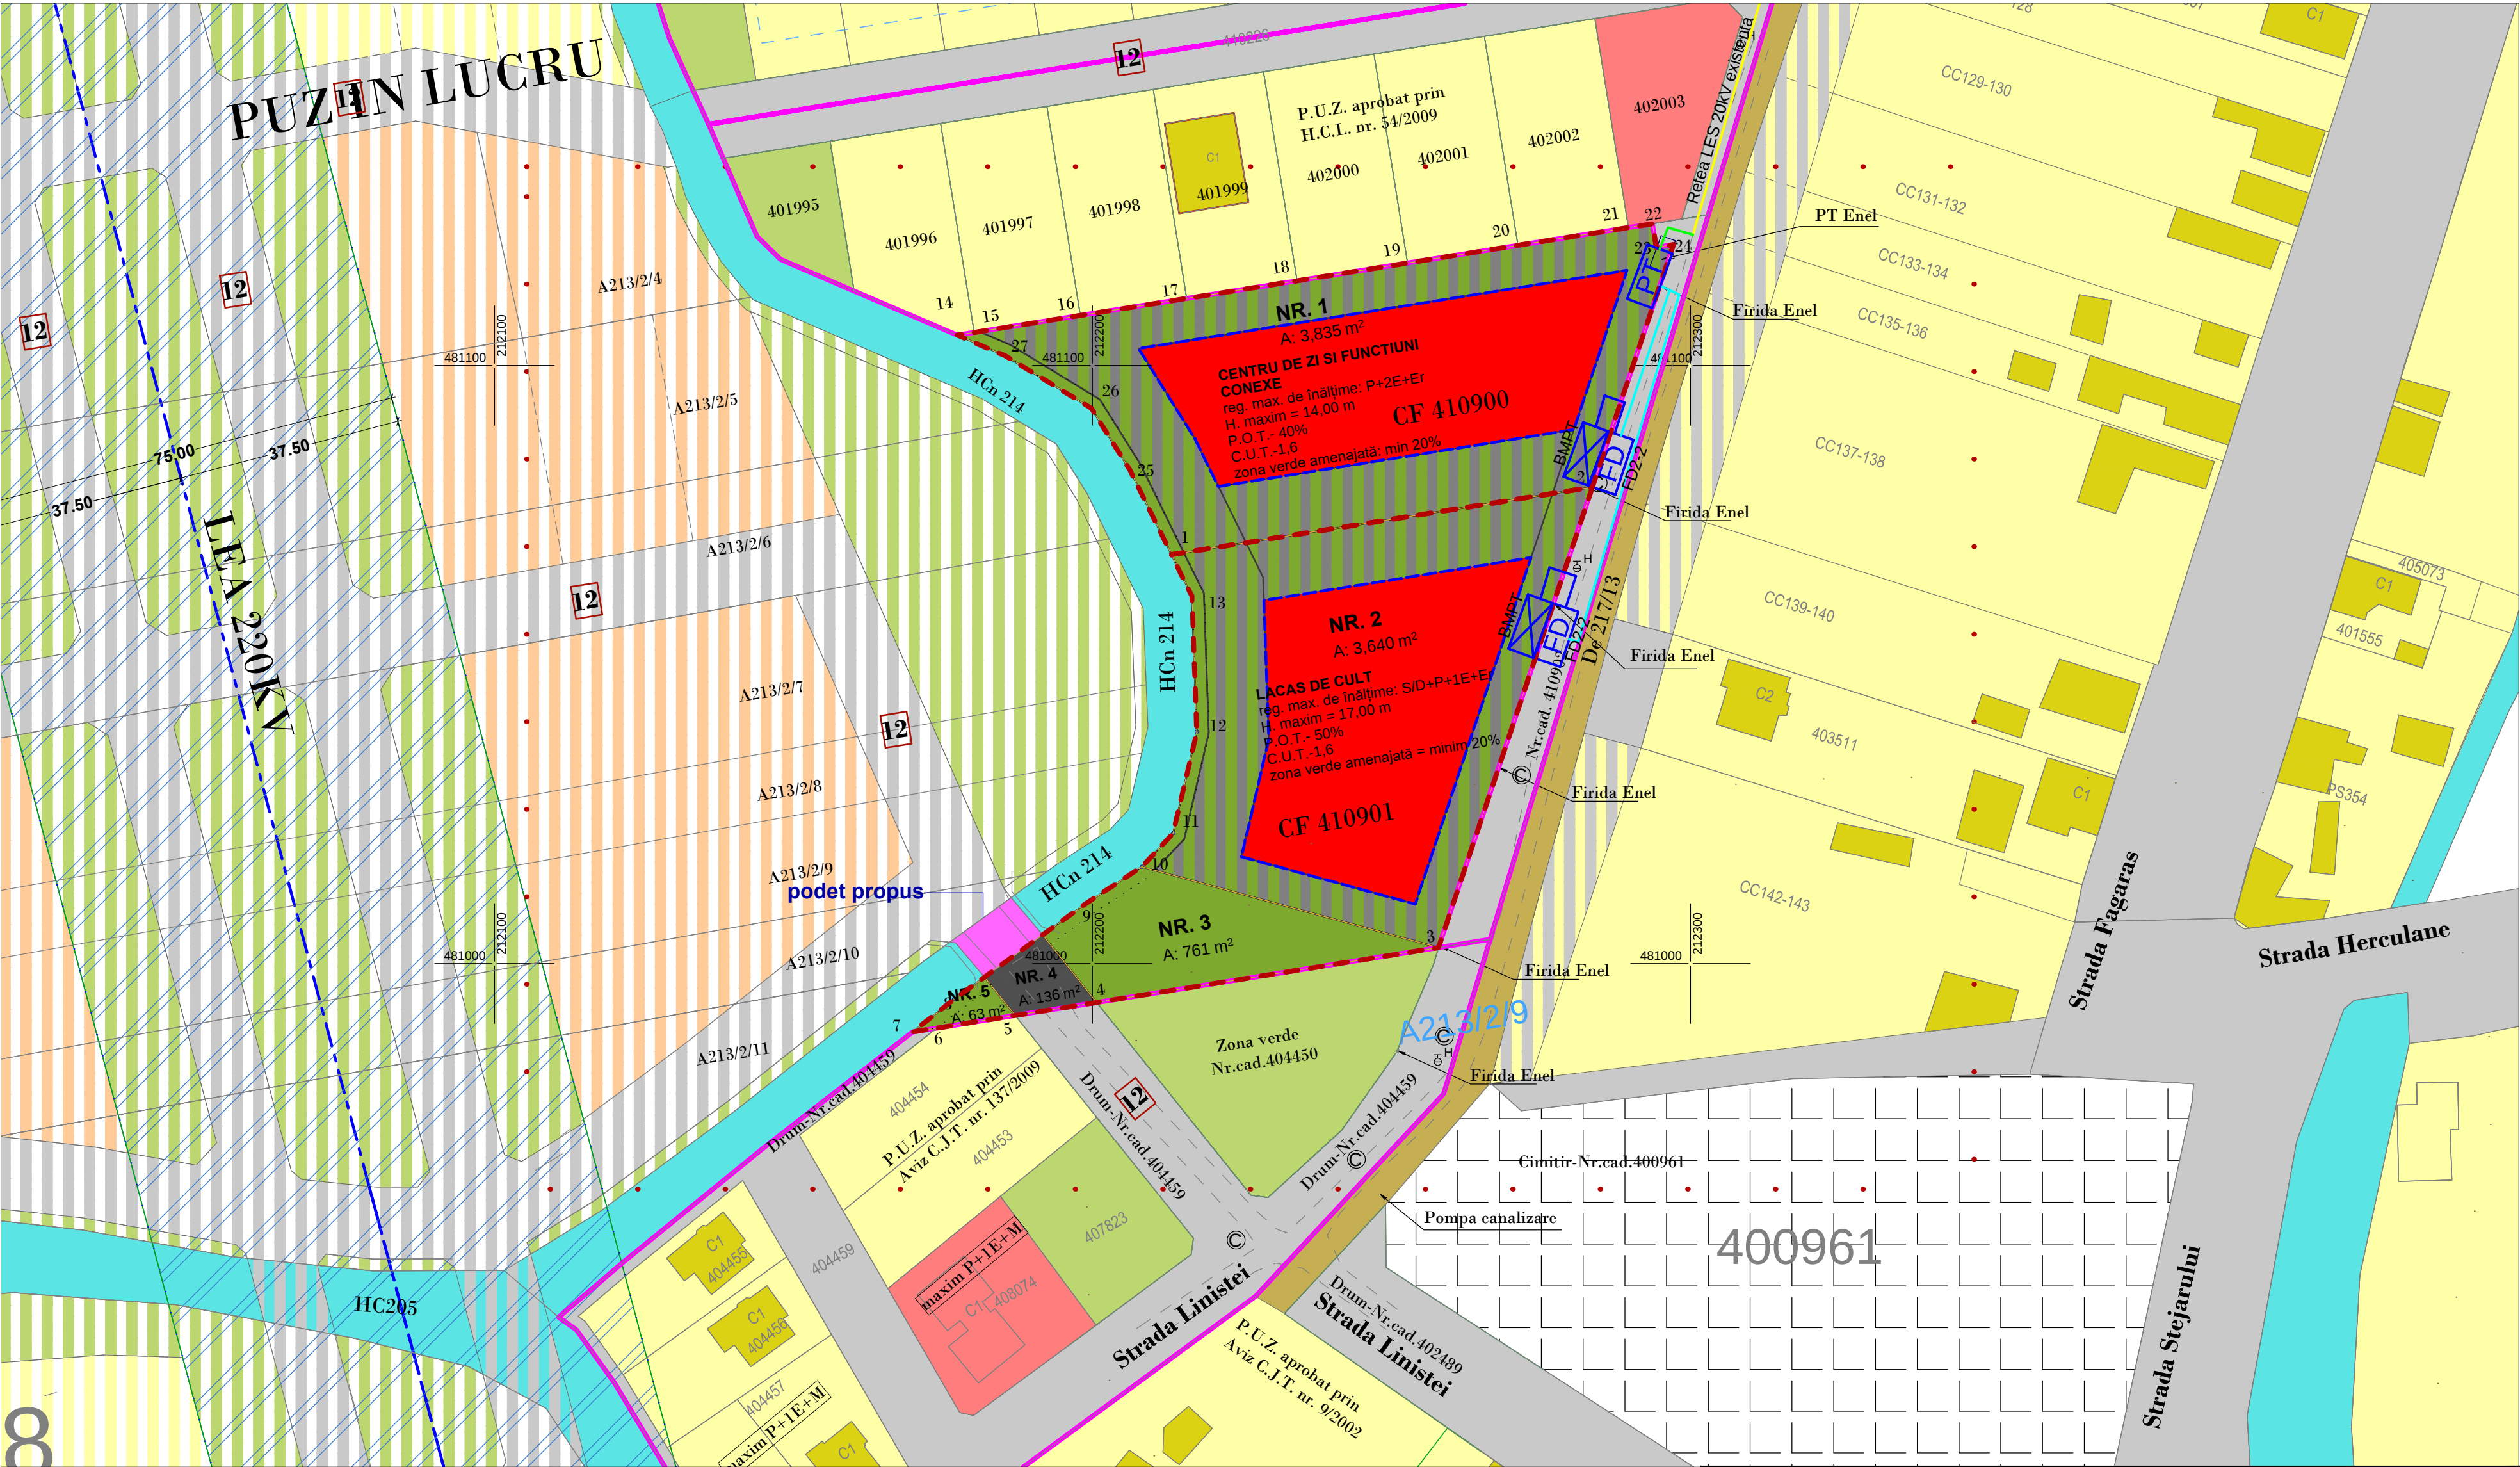

LEGENDA

	Post de transformare tip anelopa
	Firida de distributie montata la limita de proprietate
	Bloc de masura si protectie trifazat montat la limita de proprietate
	LES 0,4 kV propusa montata ingropat
	LES 20 kV propusa montata ingropat
	Retea LES 20 kV existenta
	Alimentare post de transformare de la LES 20kV extinsa

REVIZIA	PROIECTAT	SEMNTURA	DATA	DESCRIERE MODIFICARE	INLOCUIESTE
VERIFICATOR					
EXPERT					
CALITATE	NUME, PRENUME	SEMNTURA	REFERAT/EXPERTIZA NR./DATA		CERINTA
	S.C. PROXIB INSTAL S.R.L. SACALAZ, NR.241, TIMIS, 307370 ROMANIA J35/ 124 / 2012 TEL. +40742106350				Nr. proiect: 070/04/2022 Faza: PUZ Nr. plansa: 03-IE
SEF PROIECT	arh. Dumitrela Emilia-Elena		Scara: 1:1000	Denumire obiect: INSTALATII ELECTRICE	
PROIECTAT	ing. Bulzan Doru		Denumire plansa:	PLAN DE REGLEMENTARI - RELETE ELECTRICE	
DESENAT	ing. Bobes-Ilici Cosmin		Data: 04.2022		