




PREVACINARE

ANEXA nr 1
la HCL nr 19.01.2020

CABINET
POST VACCINARE

CABINET
VACCINARE cu 3 POSTURI

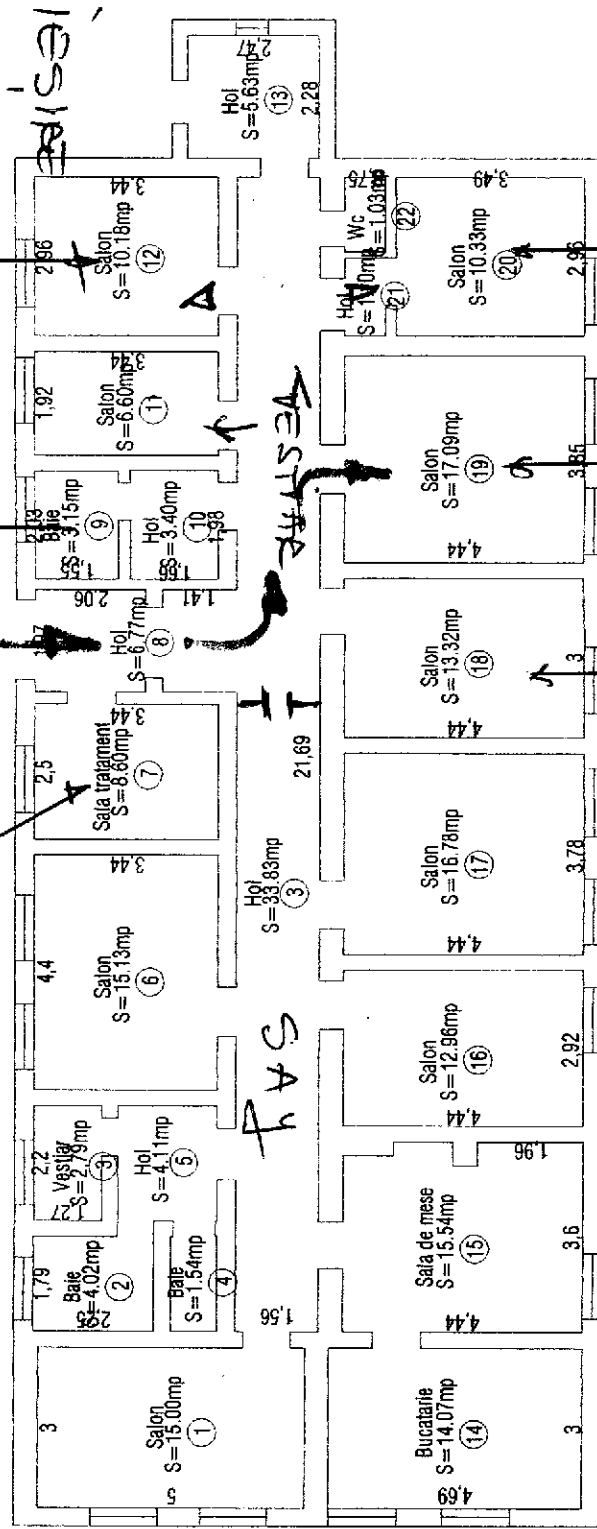

CABINET POST VACCINARE

RECEPTIE +
REGISTRARE

SAY

TOILETE
PER SONA

NOTA - SE VA FOLOSI SPA TIUL DE DEPOZITARE DESCHIS + CONTINUT UFL

PRESEDINTE DE JEU

VADUVA ION

PLAN RELEVU C2 - SECTIE PEDIATRIE

Scara 1:100

Nr. cadastrel	Canta Funtana nr.	Adresa imobilului: Baneasa str. TRANDAFIILOI, NR.87-88	BANEASA
Suprafata: S= 290mp	UAT:	BANEASA	UAT:

CONTRACTUL DE
LEASARE
FACUT DE
MILICIA LOCALA