
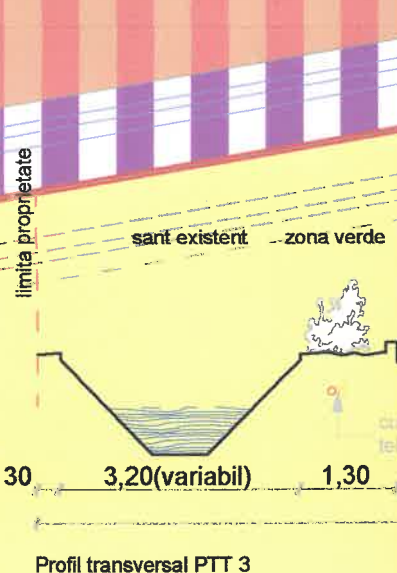
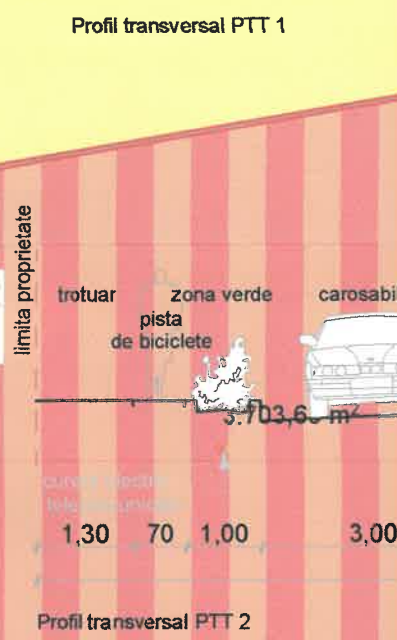


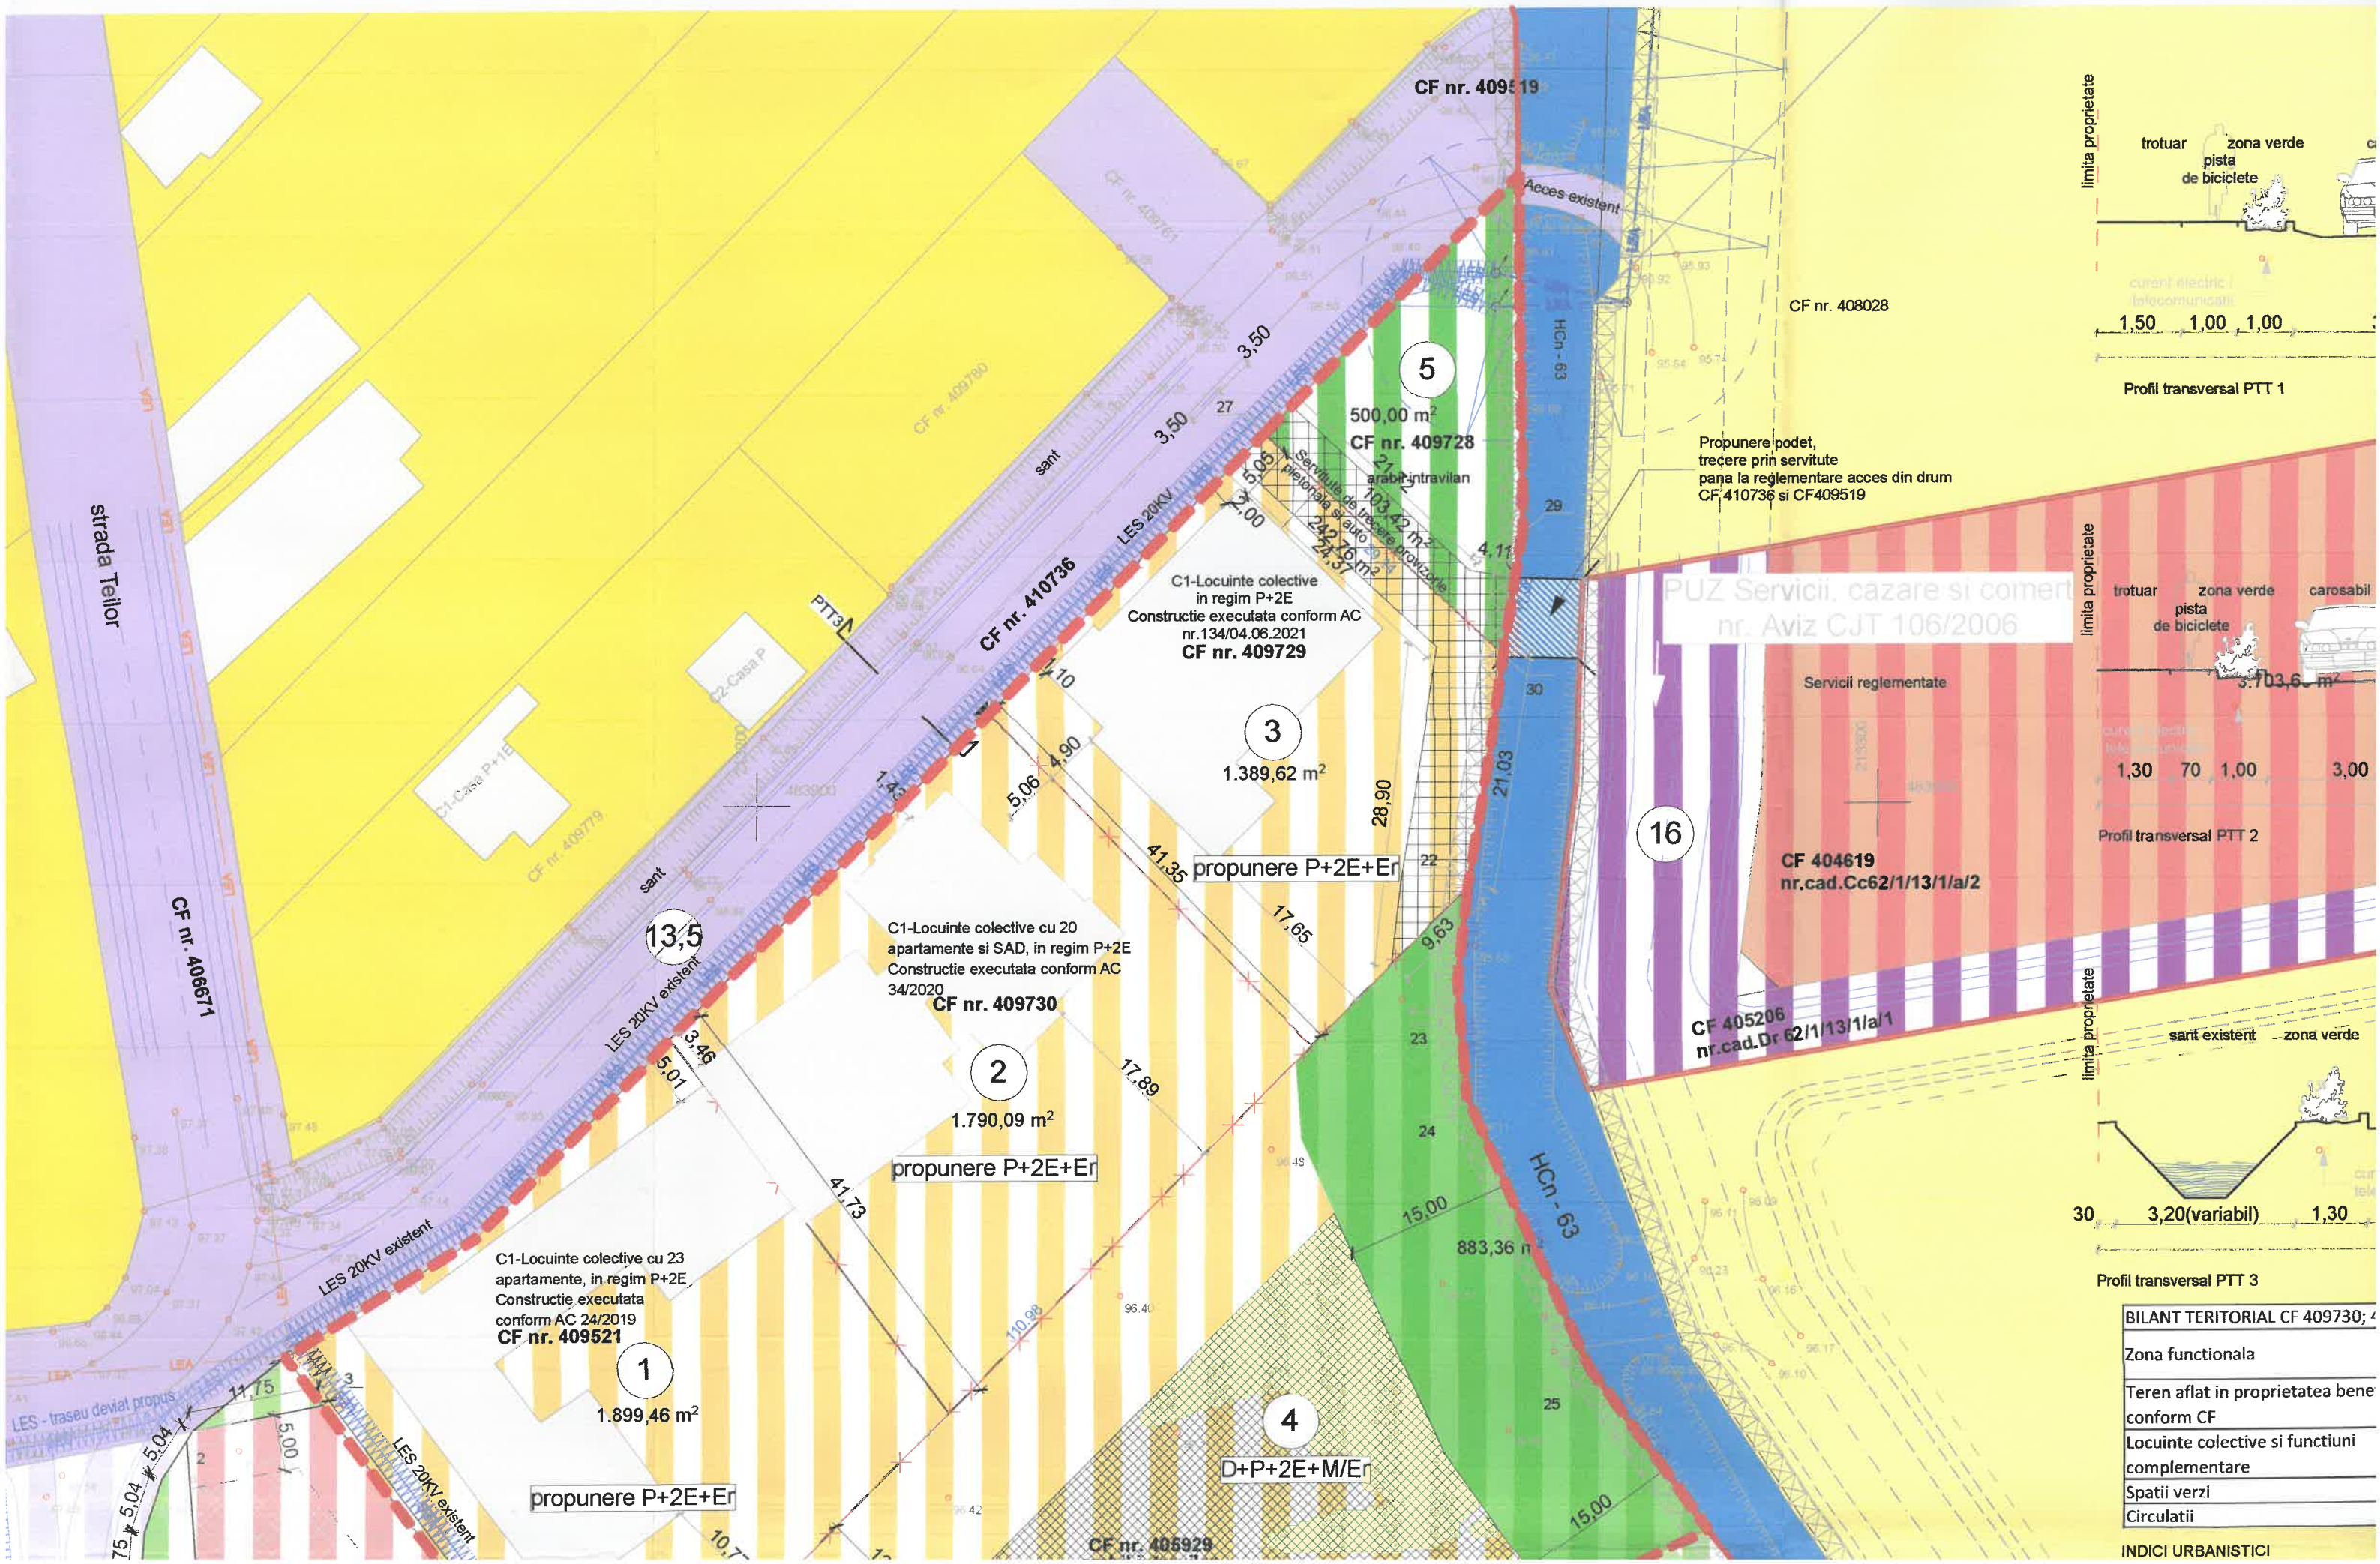

BILANT TERITORIAL CF 409730; 4	
Zona functionala	
Teren aflat in proprietatea bene conform CF	
Locuinte colective si functiuni complementare	
Spatii verzi	
Circulatii	

INDICI URBANISTICI